
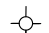



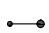





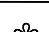
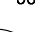

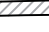
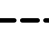







LEGEND:


-  APPROACH LOCATION
- #59** CIVIC ADDRESS
- 29 LOT NUMBER
-  FIRE HYDRANT
-  GATE VALVE
-  MANHOLE
-  CATCHBASIN
-  LIGHT STANDARD
-  HYDRO PEDESTAL
-  M.T.S. PEDESTAL
-  CABLE PEDESTAL
-  COMMUNITY MAIL BOX
-  SIDEWALK
-  SIGNATURE LOT
-  PATHWAY
-  DRAINAGE EASEMENT
-  SOLID FENCE DESIGN
(SEE FENCE DESIGN DETAIL)
-  OPEN FENCE DESIGN
(SEE FENCE DESIGN DETAIL)
-  LANDSCAPED BERM
(Robert Bockstael Block 8)
-  RETAINING WALL FEATURE
(BY PURCHASER)
-  WALKOUT (lower level)
-  PARTIAL WALKOUT
-  PARTIAL LOOKOUT

THIS CONCEPT PLAN IS FOR GENERAL INFORMATION ONLY AND IS SUBJECT TO CHANGE WITHOUT NOTICE.
CIVIC ADDRESSES, ADDITIONAL HYDRO, STREET LIGHTS AND SERVICES/UTILITIES HAVE YET TO BE ADDED.

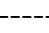PLAN XXXXX (UNLESS OTHERWISE NOTED). NOT TO SCALE.




PHASE 10B MARKETING PLAN
August 02, 2023

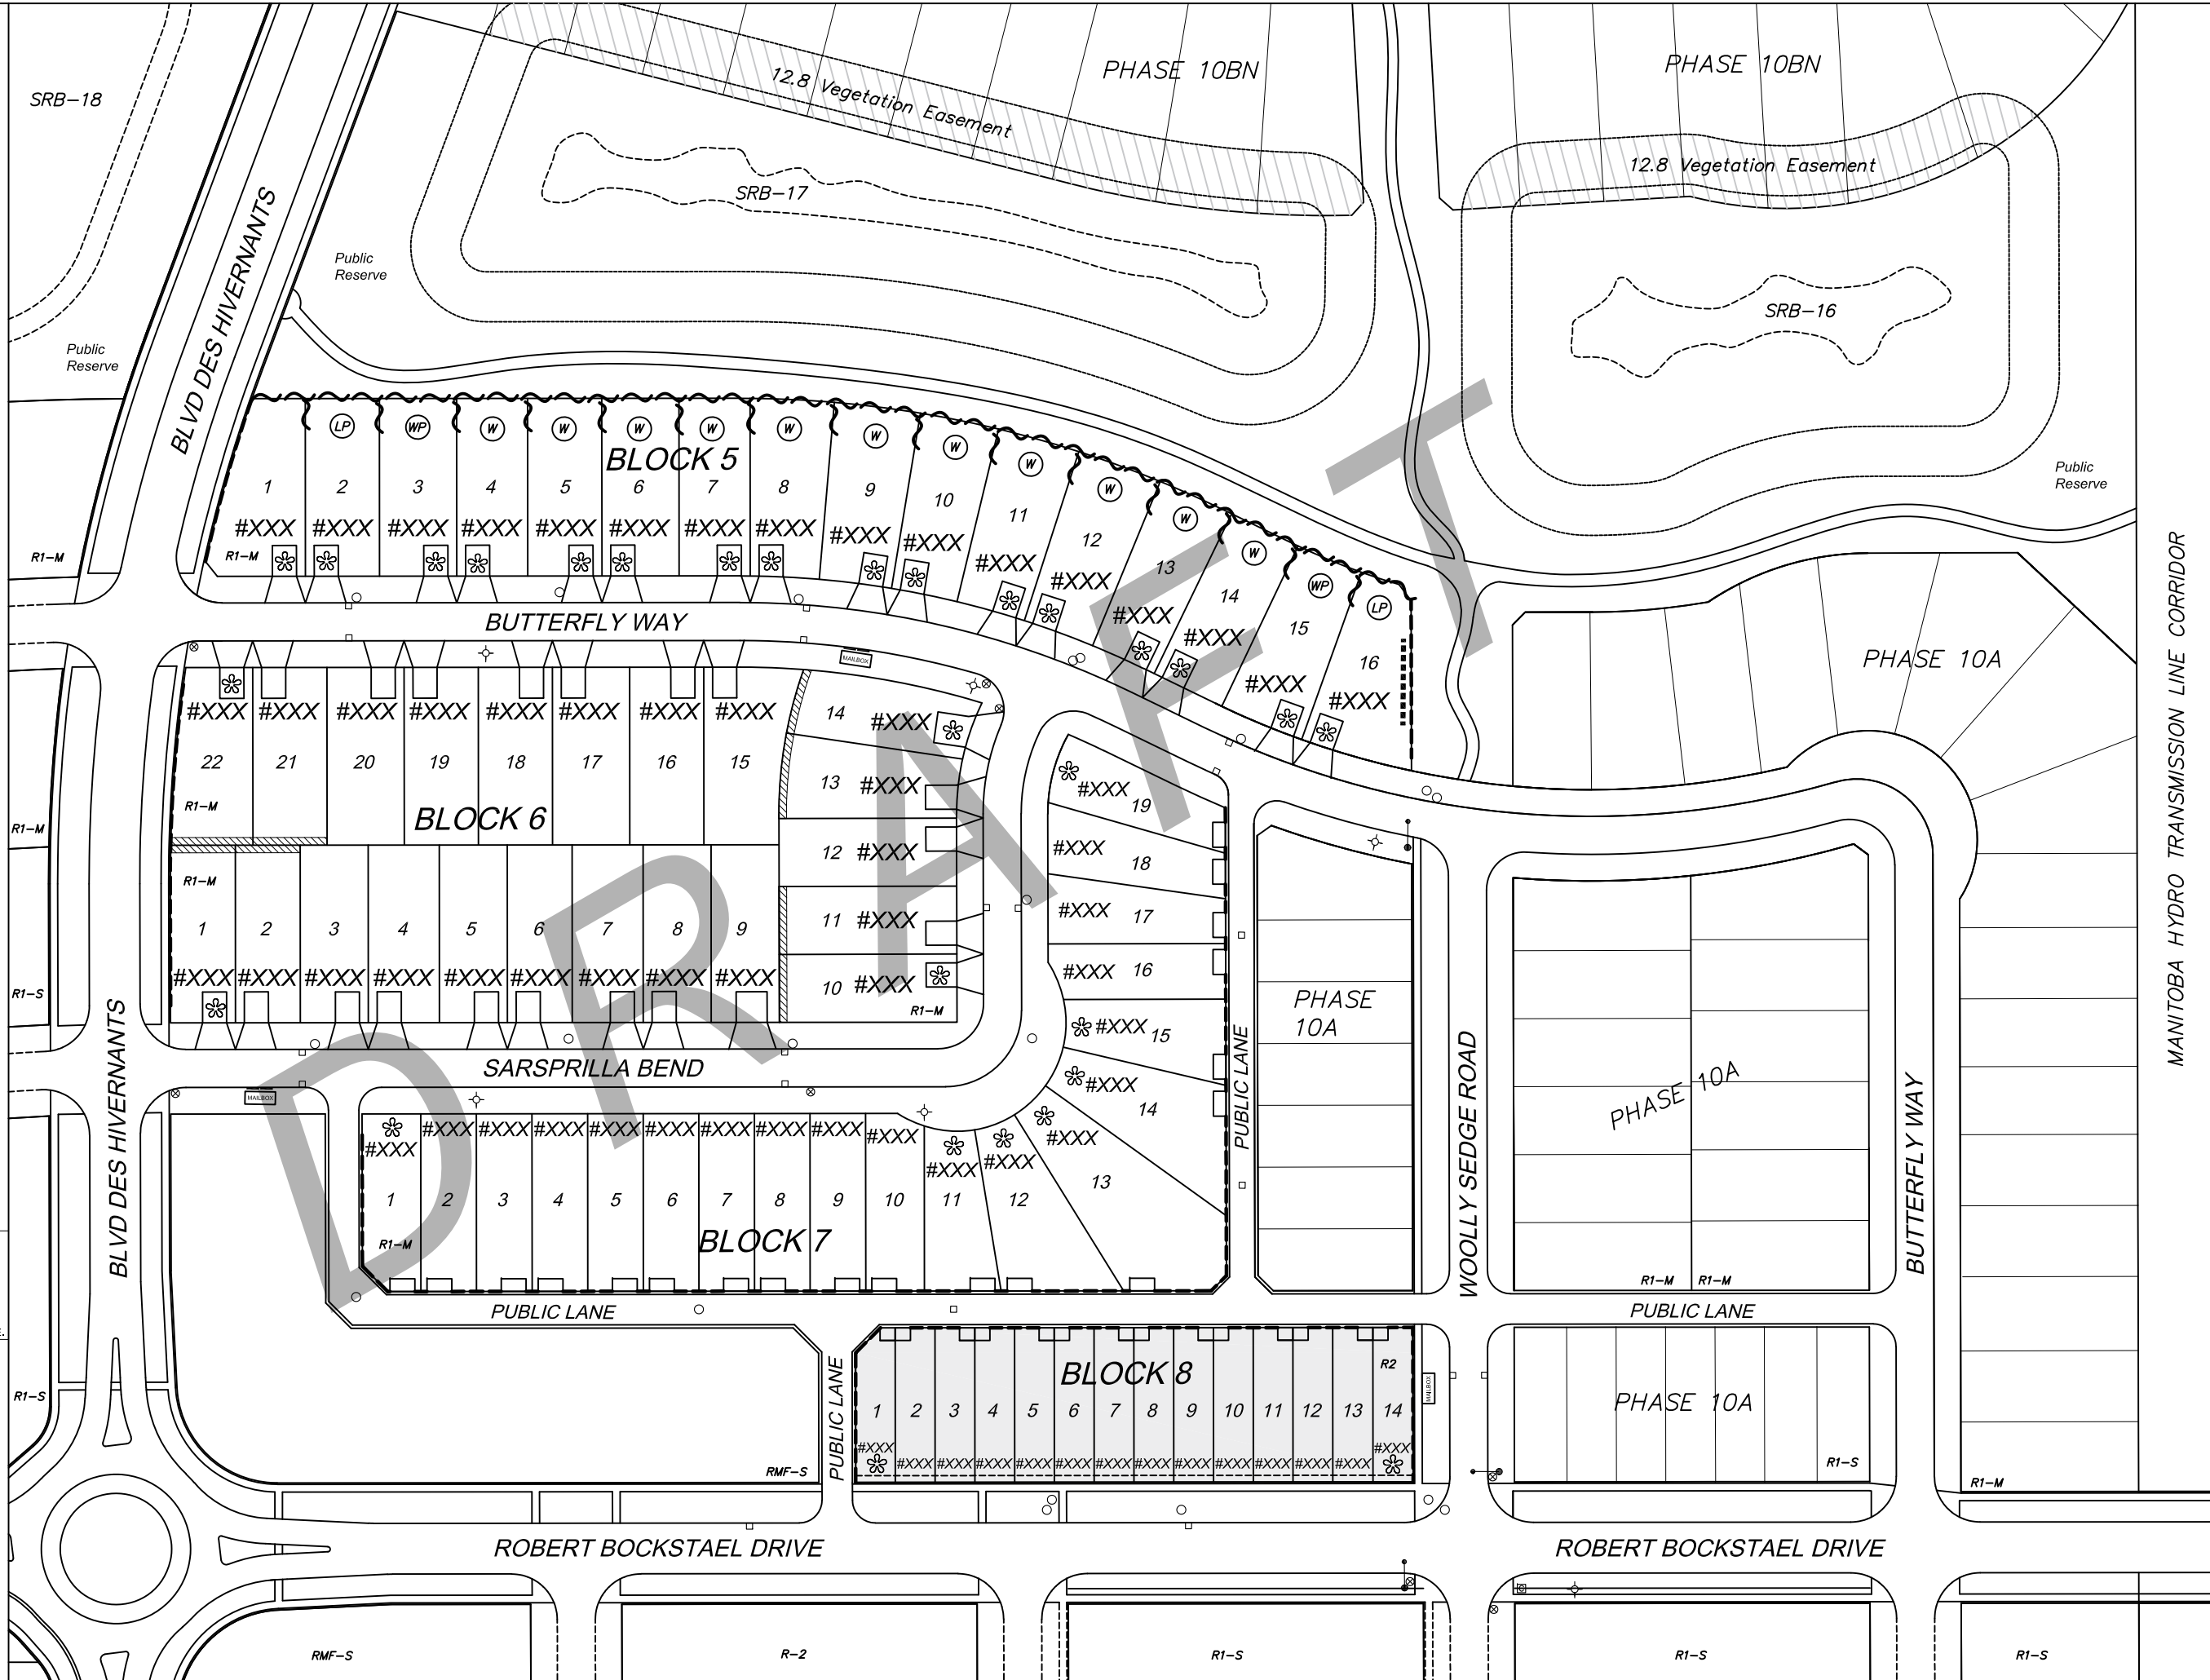


FENCE DESIGN DETAILS

--- SOLID FENCE DESIGN

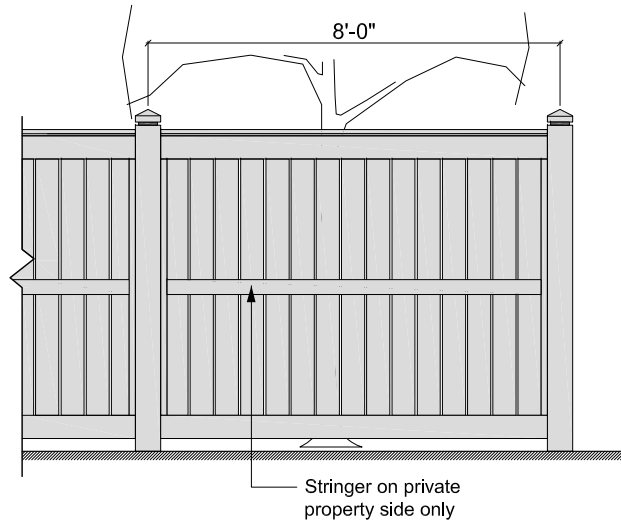


1 Solid Fence Elevation - Typ.
10B Solid Fence Design - NTS

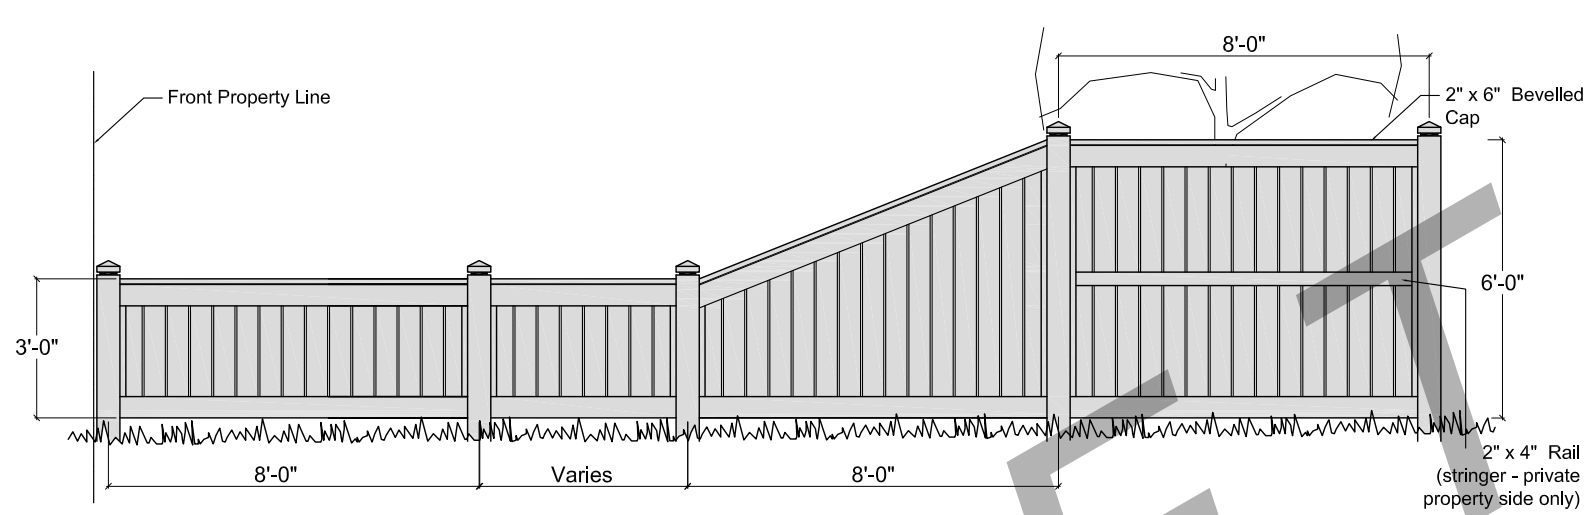

2 Solid Fence - Street or Path Side Yard - Typ.
10B Solid Fence along Side Yard Design - NTS

~~~ OPEN FENCE DESIGN

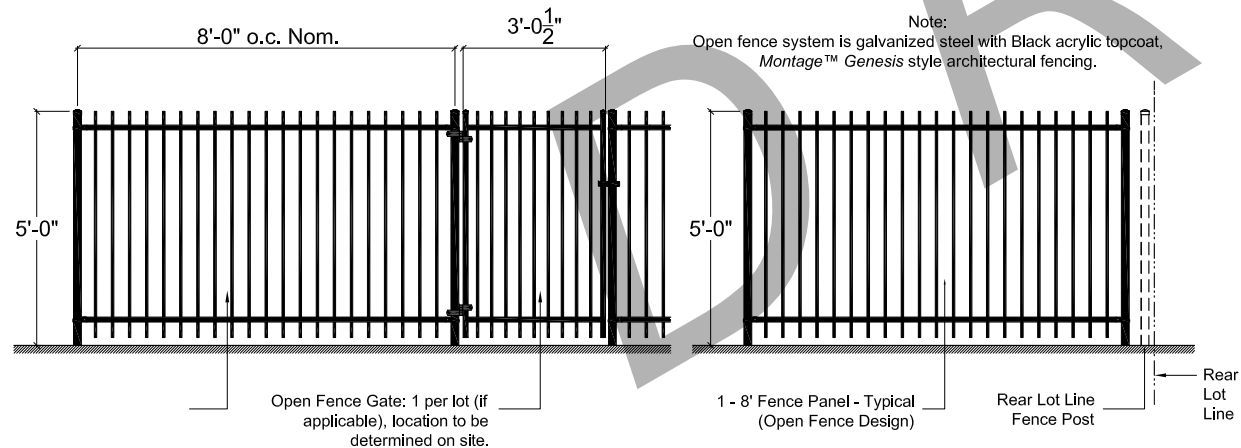

3 Rear Yard Open Fence Elevation - Typ.  
10B Open Fence Design - NTS

4 Side Yard Fence Return Elevation - Typ.  
10B Open Fence Design - NTS