

 


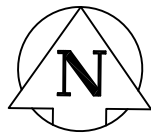




















LEGEND:




-  APPROACH LOCATION
- #59** CIVIC ADDRESS
- 29** LOT NUMBER
-  FIRE HYDRANT
-  GATEVALVE
-  MANHOLE
-  CATCHBASIN
-  LIGHT STANDARD
-  SEWER CLEANOUT
-  HYDRO PEDESTAL
-  M.T.S. PEDESTAL
-  CABLE PEDESTAL
-  COMMUNITY MAIL BOX
-  SIDEWALK
-  PATHWAY
-  DRAINAGE EASEMENT
-  BERM
-  SOLID FENCE DESIGN
(SEE FENCE DESIGN DETAIL)
-  OPEN FENCE DESIGN
(SEE FENCE DESIGN DETAIL)
-  SOLID FENCE WITH OPEN STYLE TOP
ON RETAINING WALL
(SEE FENCE DESIGN DETAIL)
-  FRONT RETAINING WALL
(SEE FENCE DESIGN DETAIL)
-  ENTRANCE PILLAR
(SEE FENCE DESIGN DETAIL)
-  CUL-DE-SAC / BEND - DRIVEWAY APPROACH ALIGNMENT
-  RIGHT APPROACH
-  LEFT APPROACH

THIS CONCEPT PLAN IS FOR GENERAL INFORMATION ONLY AND IS SUBJECT TO CHANGE WITHOUT NOTICE.

 Not to Scale.

SAGE CREEK


PHASE 8 MARKETING PLAN
January 22, 2021

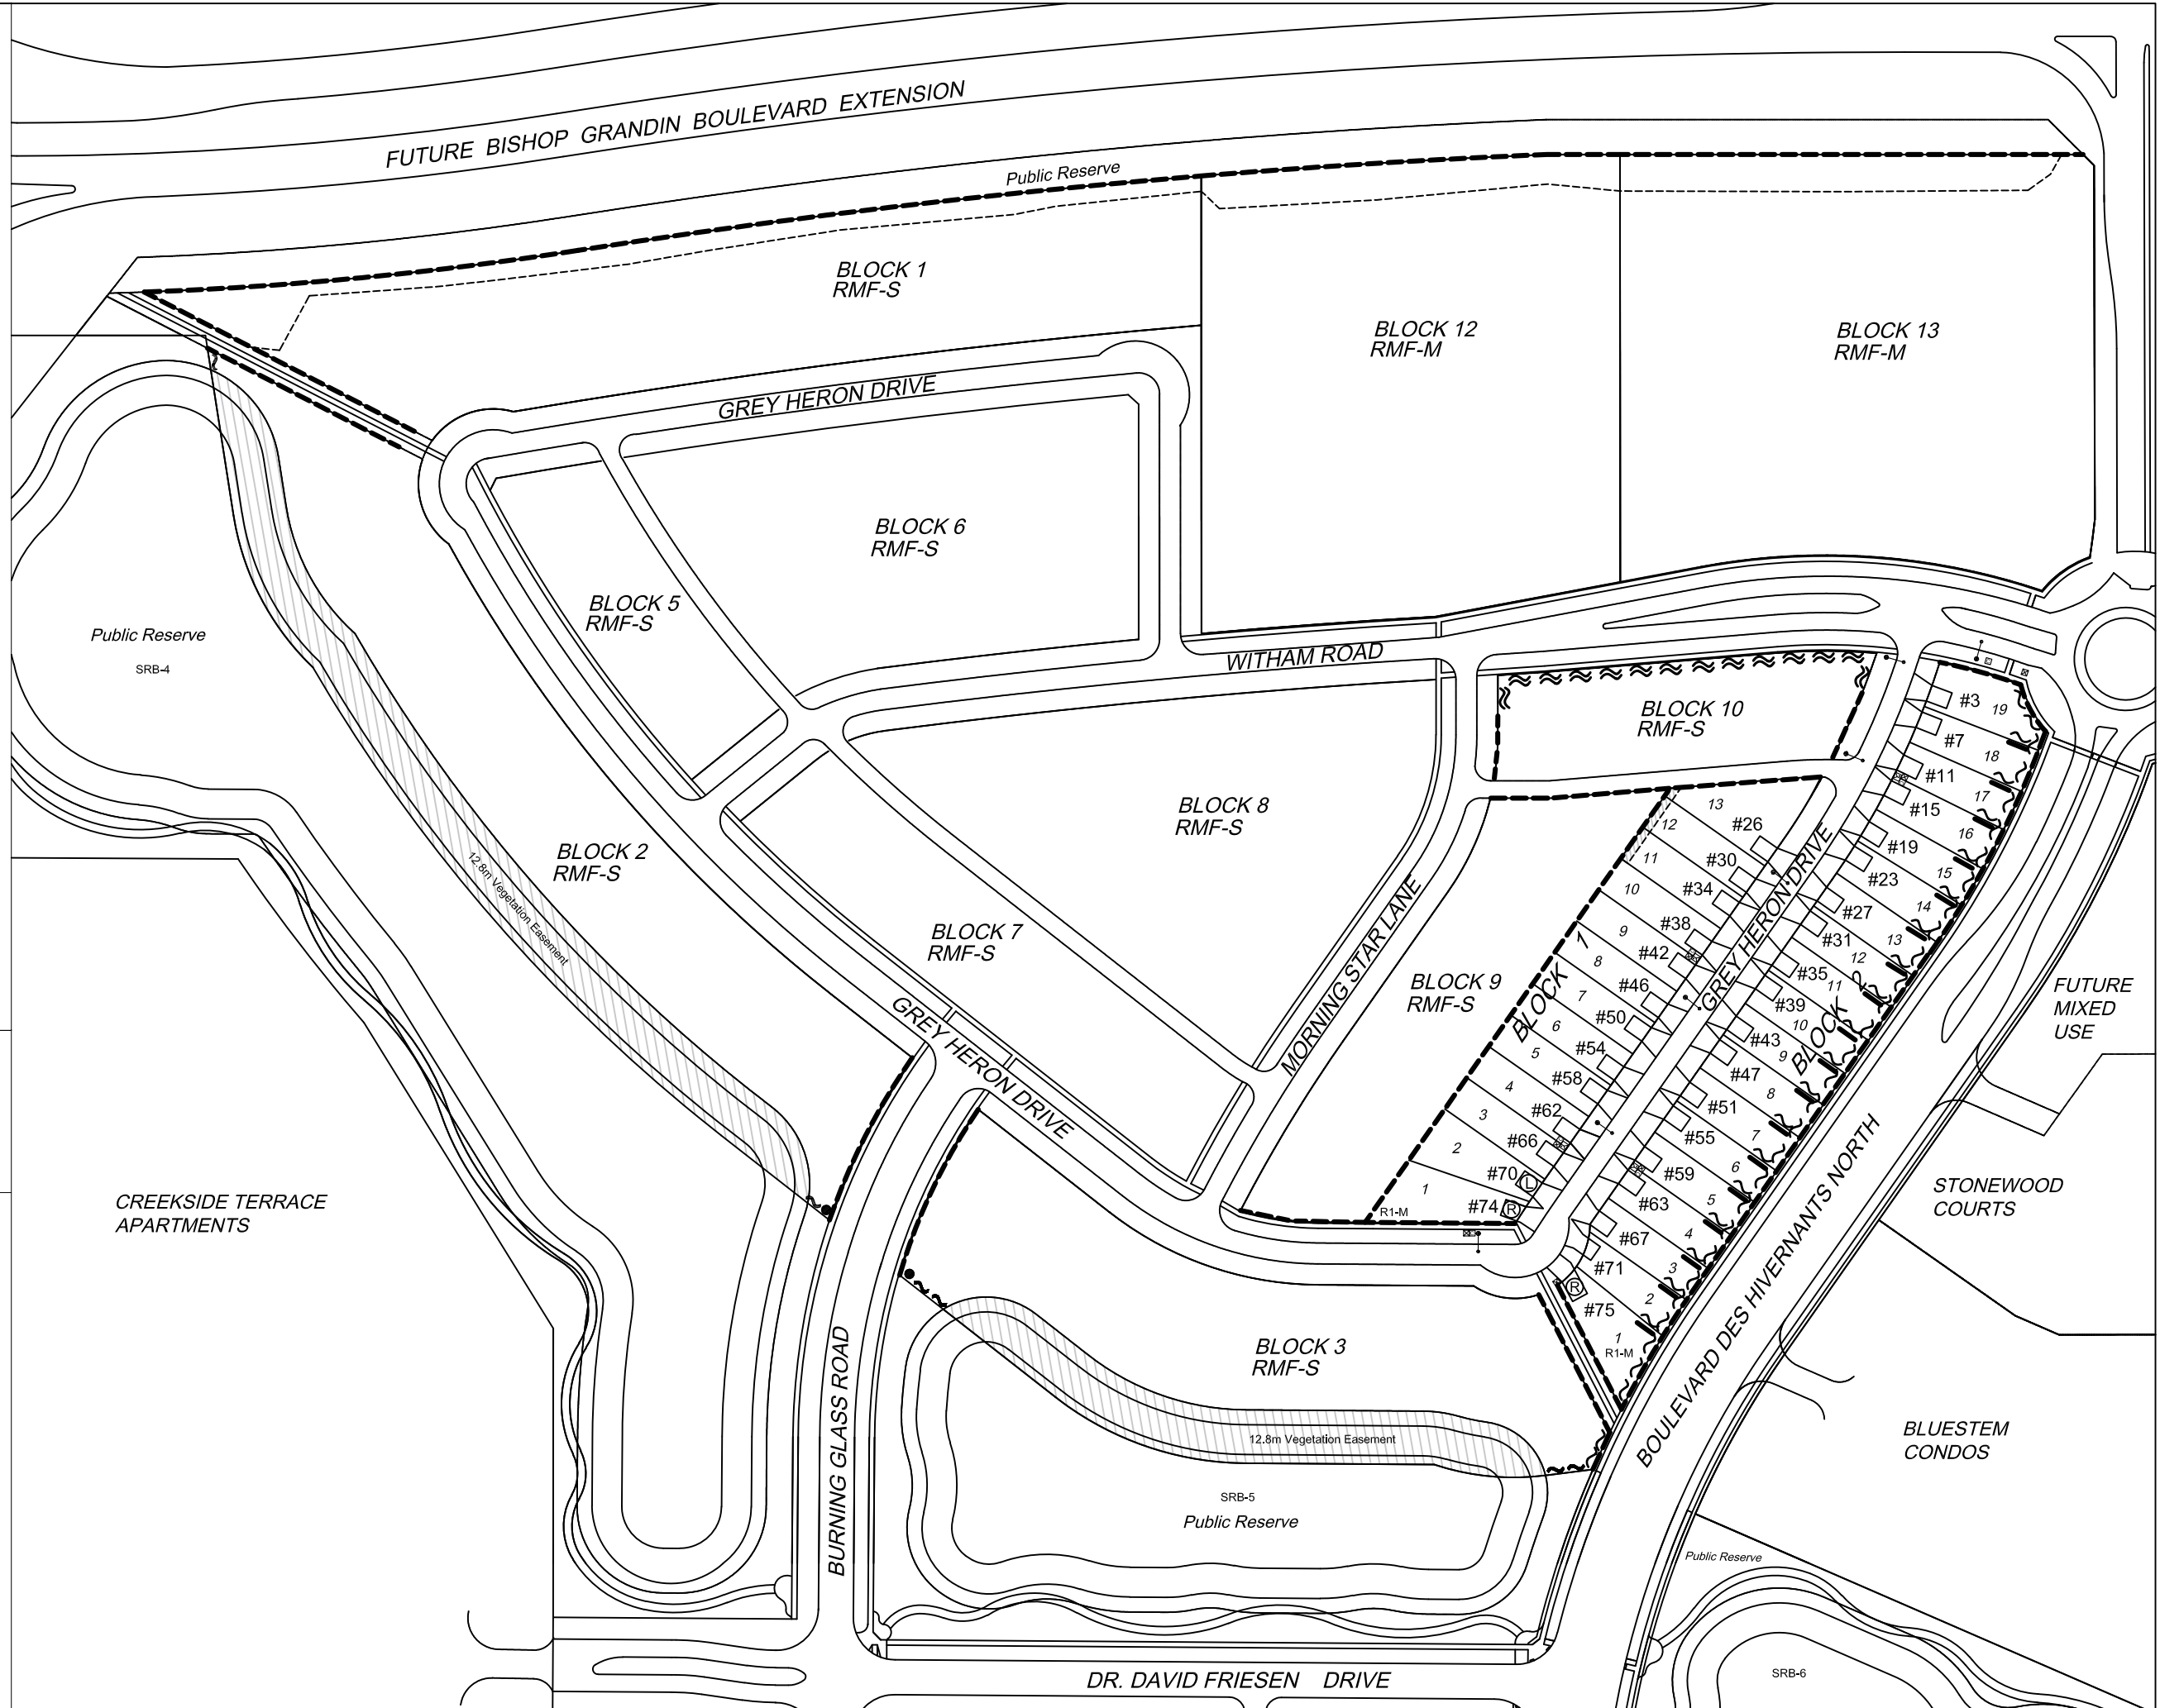


STONEWOOD COURTS

BLUESTEM CONDOS


FENCE DESIGN DETAILS

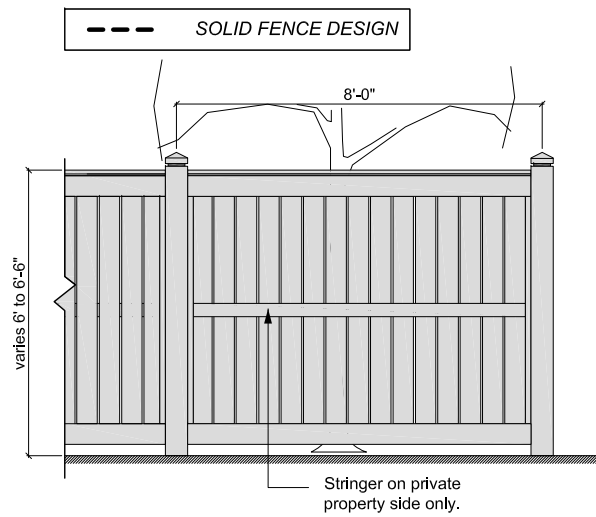


1 Solid Fence Elevation - Typ.
8 Solid Fence Design - NTS

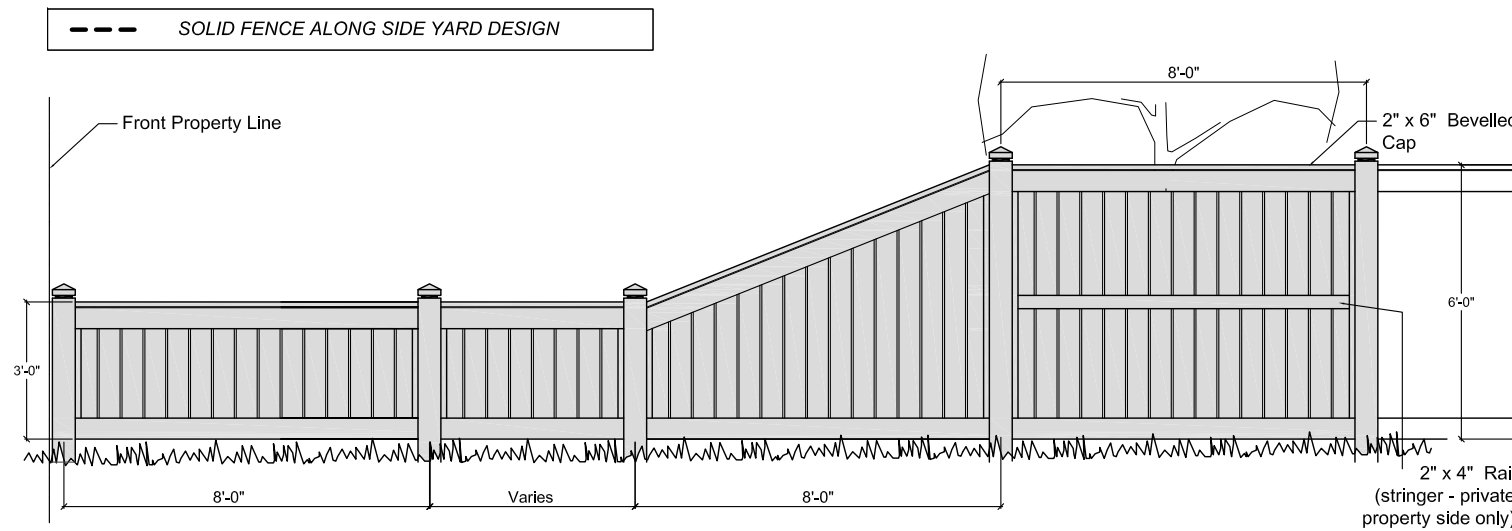


2 Solid Fence - Street or Path Side Yard Elevation - Typ.
8 Solid Fence along Side Yard Design - NTS

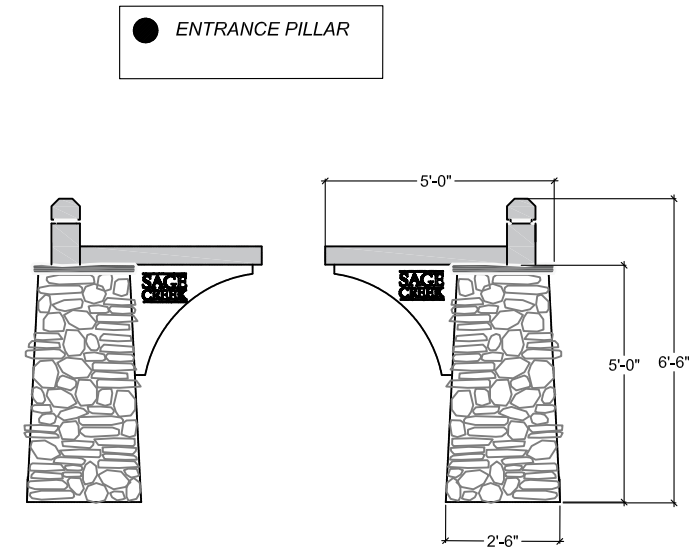


3 Entrance Pillar Elevation
8 Pillar Design - NTS

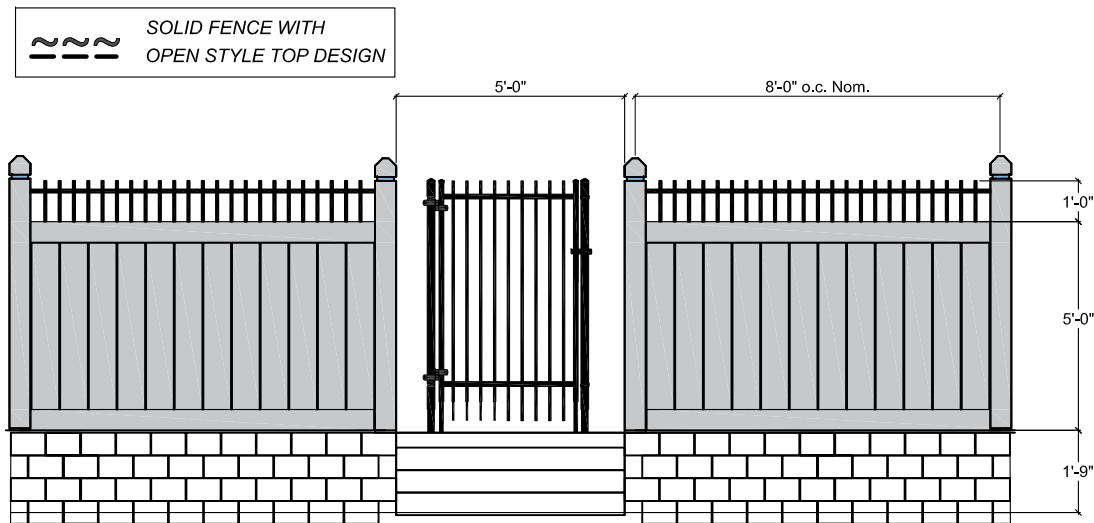


4 Solid Fence with Open Style Top on Retaining Wall. Elevation - Typ.
8 Solid Fence with Open Style Top Design - NTS

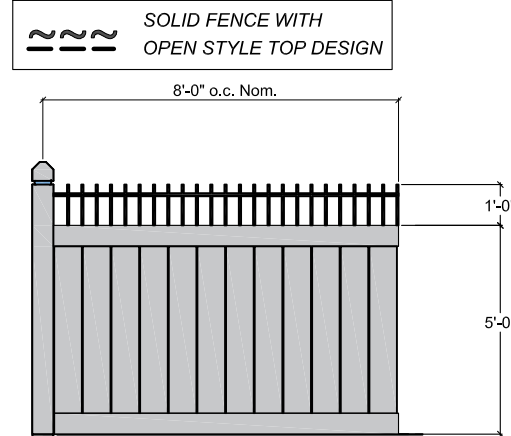

5 Side Yard Return - Solid Fence with Open Style Top - Elevation - Typ.
8 Solid Fence with Open Style Top Design - NTS

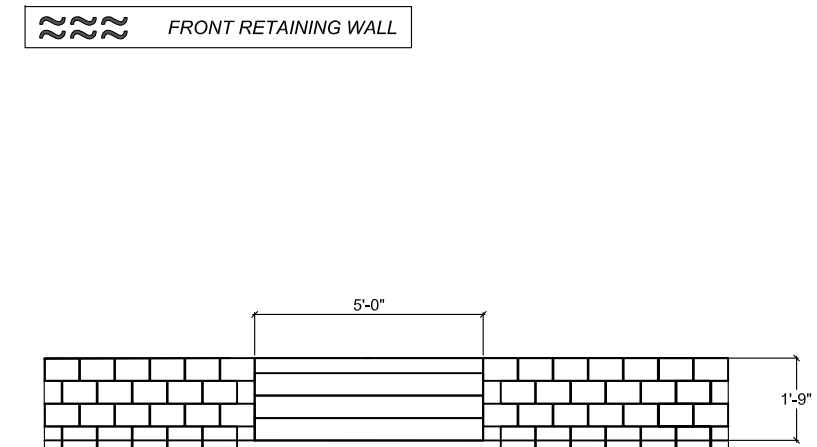

6 Retaining Wall Elevation - Typ.
8 Front Retaining Wall - NTS

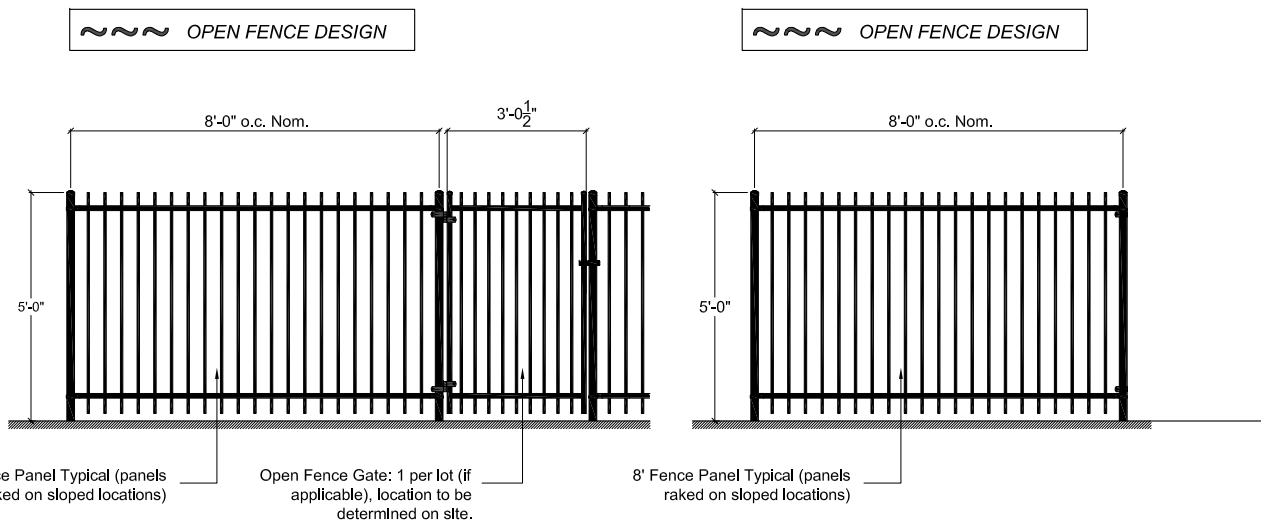

7 Rear Yard Open Fence Elevation - Typ.
8 Open Fence Design - NTS

8 Side Yard Return - Open Fence - Elevation - Typ.
8 Open Fence Design - NTS

NOTE: FOR ILLUSTRATION PURPOSES ONLY. NOT TO BE USED AS CONSTRUCTION DRAWINGS. SUBJECT TO CHANGE

SAGE CREEK

PHASE 8
Grey Heron Drive
Morning Star Lane
Witham Road

QUALICO communities