

**LEGEND:**


-  APPROACH LOCATION
- #59** CIVIC ADDRESS
- 29 LOT NUMBER
-  FIRE HYDRANT
-  GATEVALVE
-  MANHOLE
-  CATCHBASIN
-  LIGHT STANDARD
-  HYDRO PEDESTAL
-  M.T.S. PEDESTAL
-  CABLE PEDESTAL
-  COMMUNITY MAIL BOX
-  SIDEWALK
-  SIGNATURE LOT
-  PATHWAY
-  DRAINAGE EASEMENT
-  SOLID FENCE DESIGN (SEE FENCE DESIGN DETAIL)
-  OPEN FENCE DESIGN (SEE FENCE DESIGN DETAIL)
-  LANDSCAPED BERM (Robert Bockstael Block 8)
-  RETAINING WALL FEATURE (BY PURCHASER)
-  WALKOUT (lower level)
-  PARTIAL WALKOUT
-  PARTIAL LOOKOUT

THIS CONCEPT PLAN IS FOR GENERAL INFORMATION ONLY AND IS SUBJECT TO CHANGE WITHOUT NOTICE.

PLAN 72323 NOT TO SCALE.




PHASE 10B MARKETING PLAN  
May 10, 2024

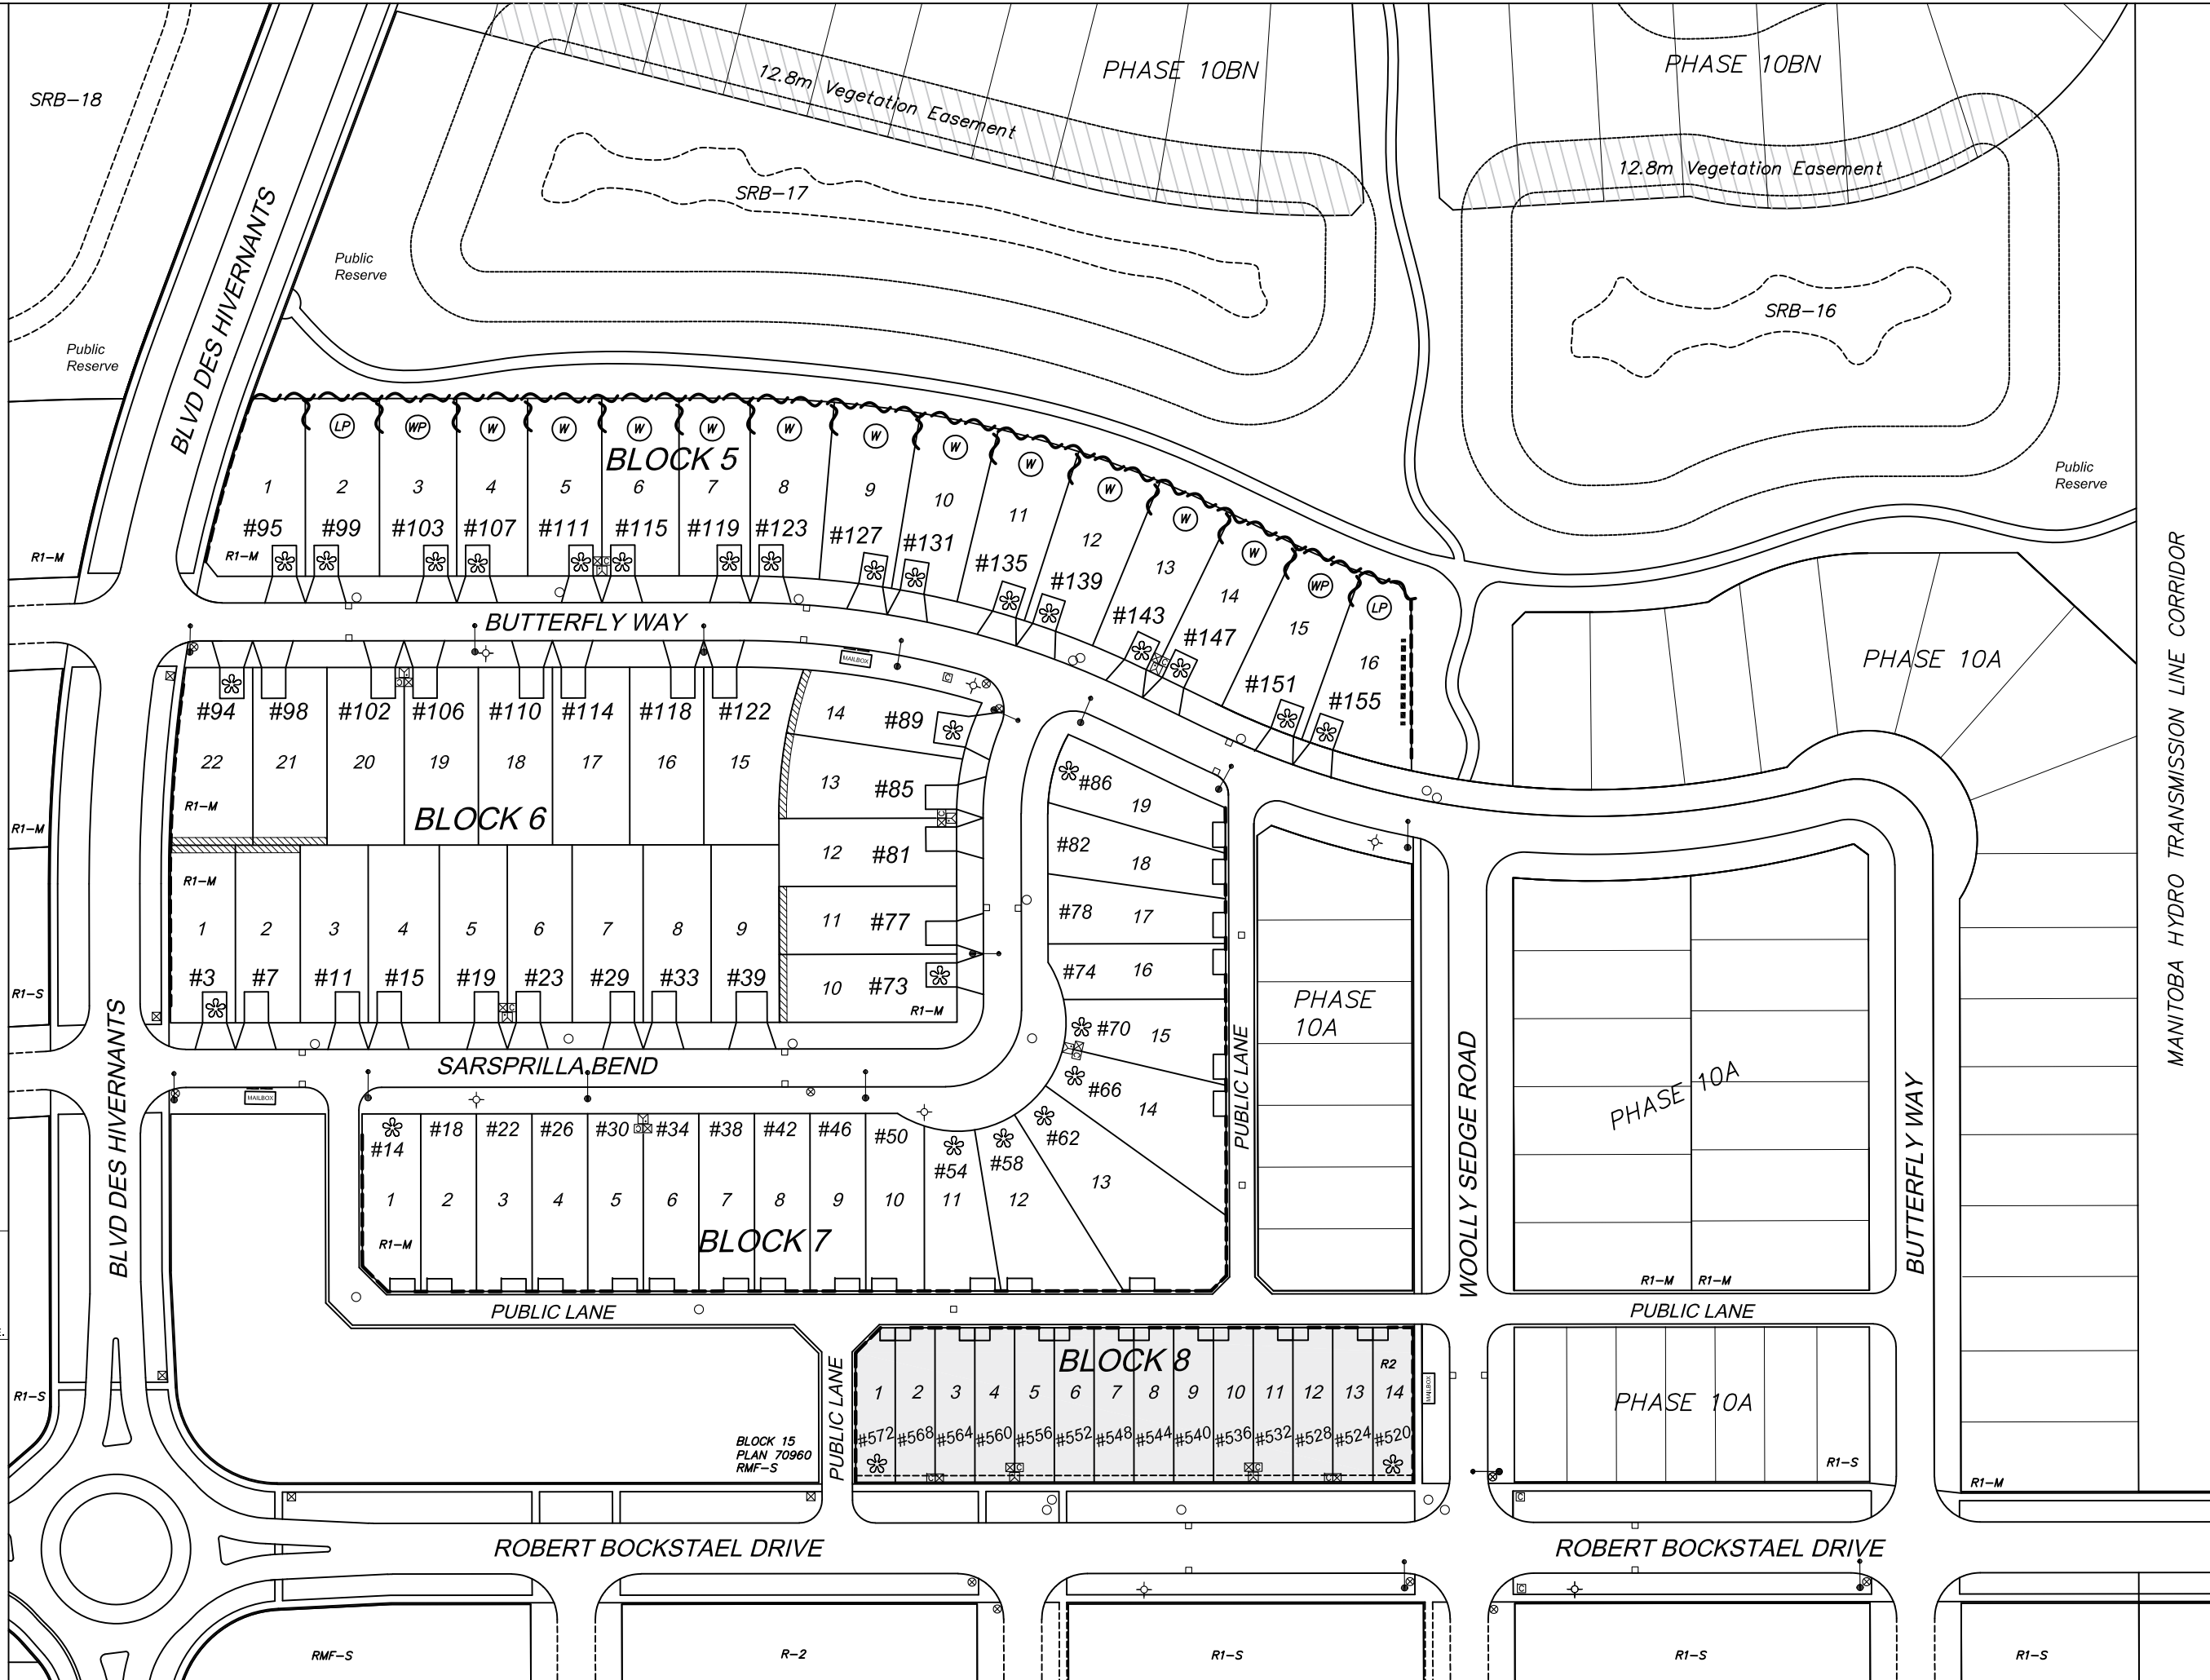


FENCE DESIGN DETAILS

--- SOLID FENCE DESIGN

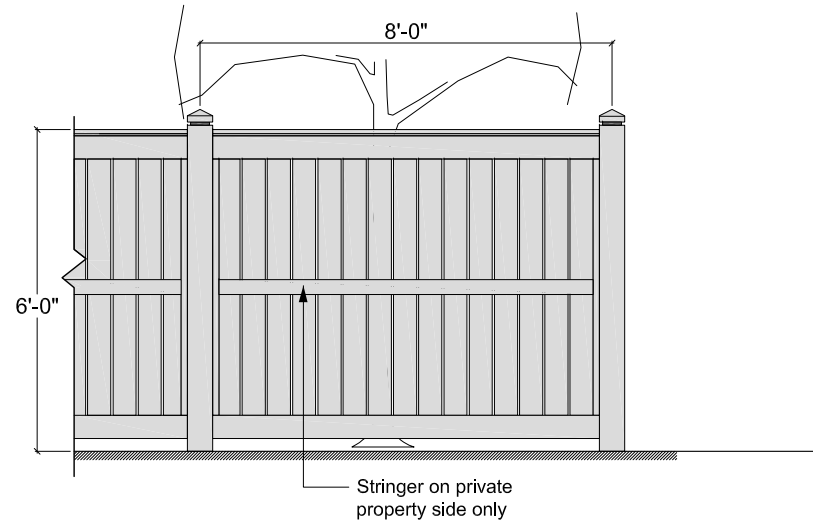


1 Solid Fence Elevation - Typ.  
10B Solid Fence Design - NTS

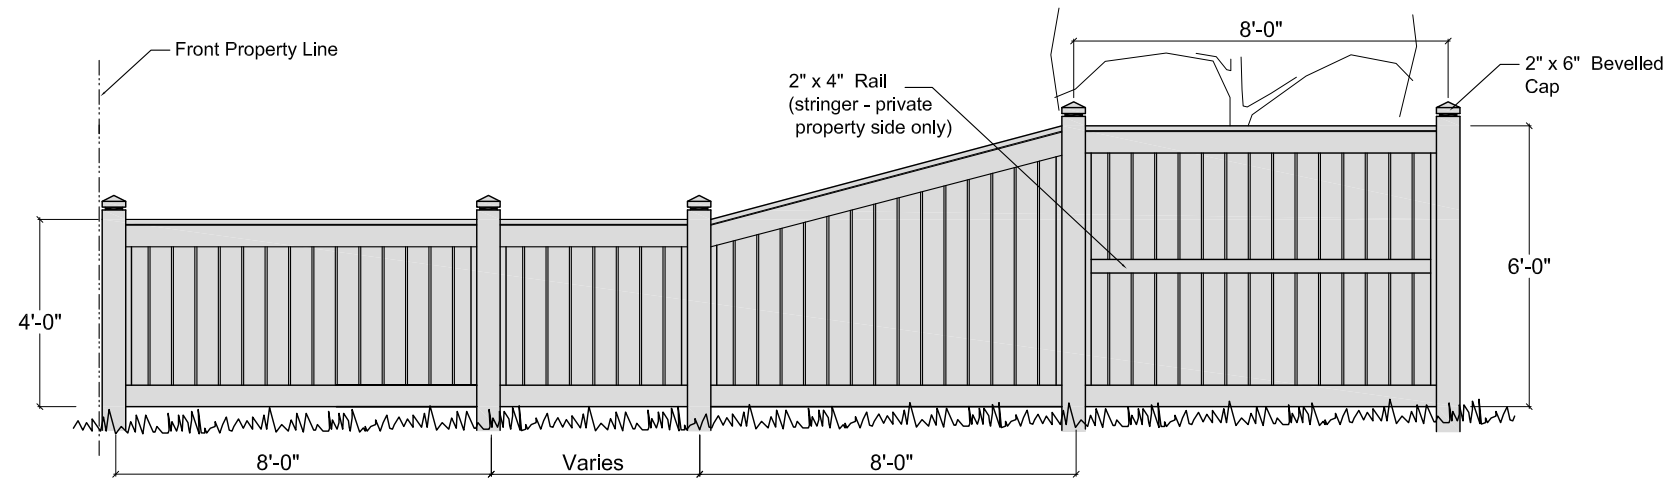

2 Solid Fence - Street or Path Side Yard - Typ.  
10B Solid Fence along Side Yard Design - NTS

~ ~ ~ OPEN FENCE DESIGN

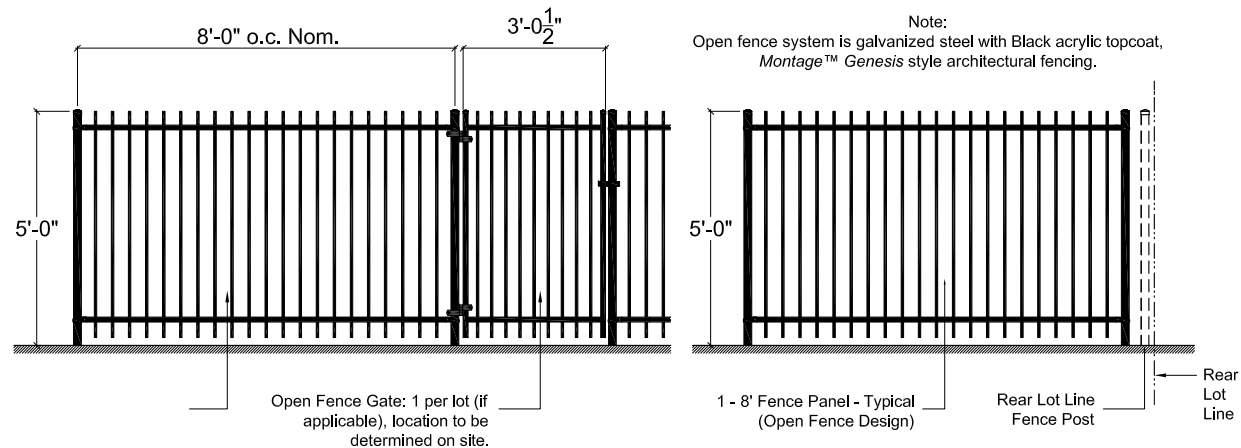

3 Rear Yard Open Fence Elevation - Typ.  
10B Open Fence Design - NTS

4 Side Yard Fence Return Elevation - Typ.  
10B Open Fence Design - NTS