



FENCE DESIGN DETAILS

--- SOLID FENCE DESIGN

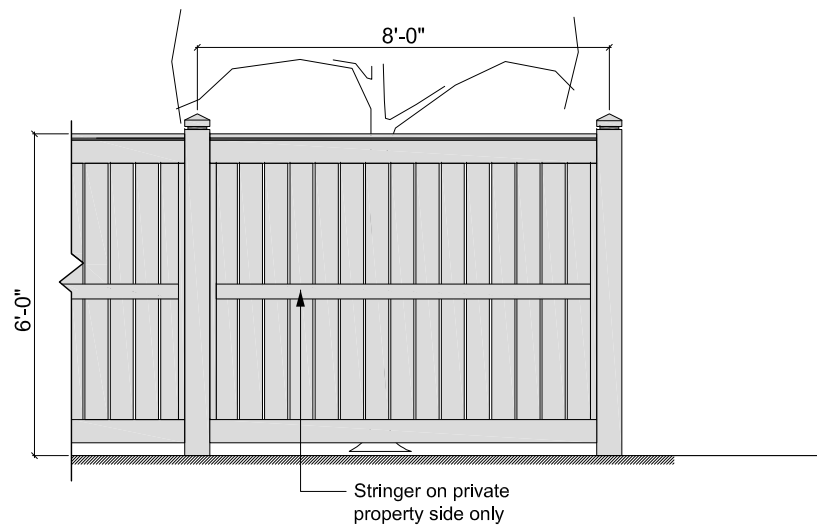


1 Solid Fence Elevation - Typ.
10BN Solid Fence Design - NTS

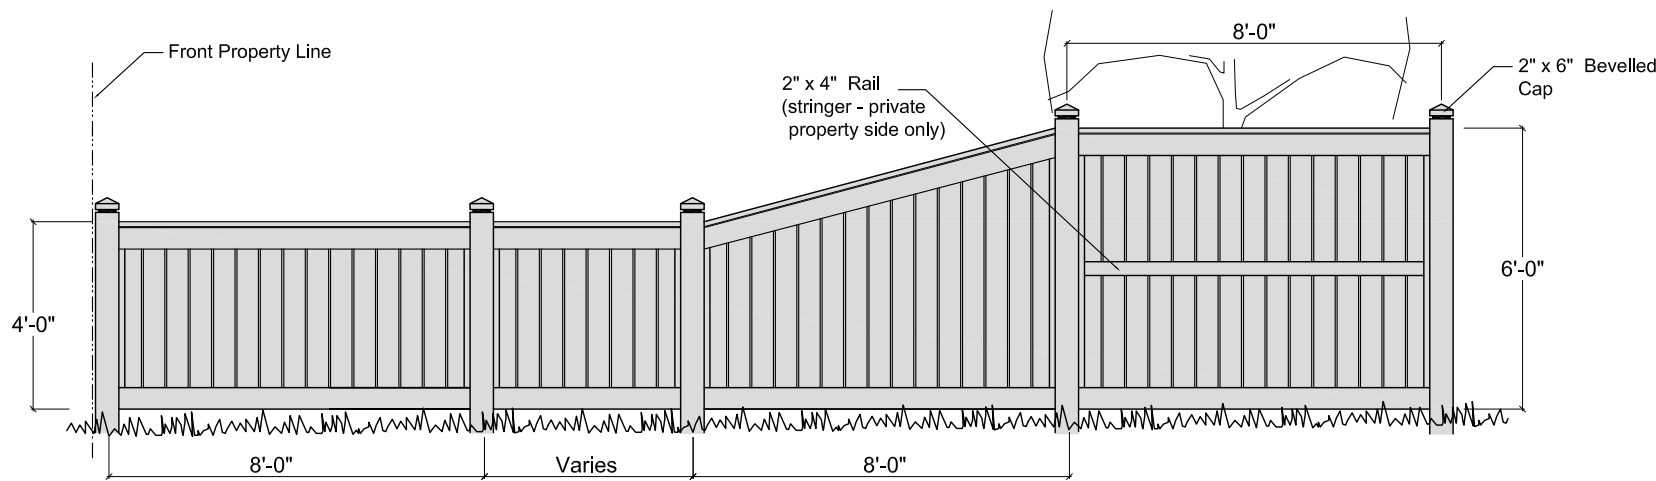


2 Solid Fence - Street or Path Side Yard - Typ.
10BN Solid Fence along Side Yard Design - NTS

~~~ OPEN FENCE DESIGN

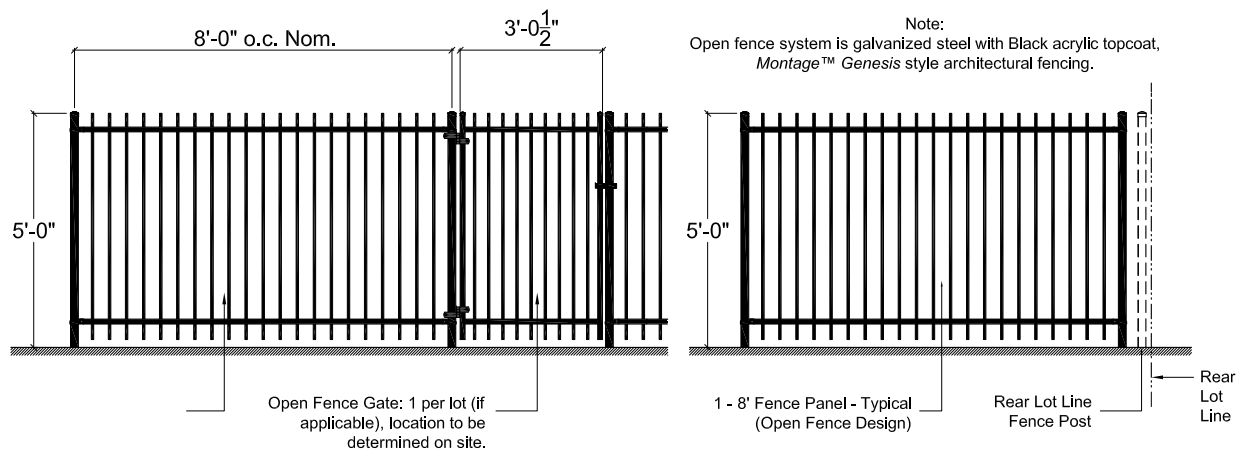


3 Rear Yard Open Fence Elevation - Typ.  
10BN Open Fence Design - NTS

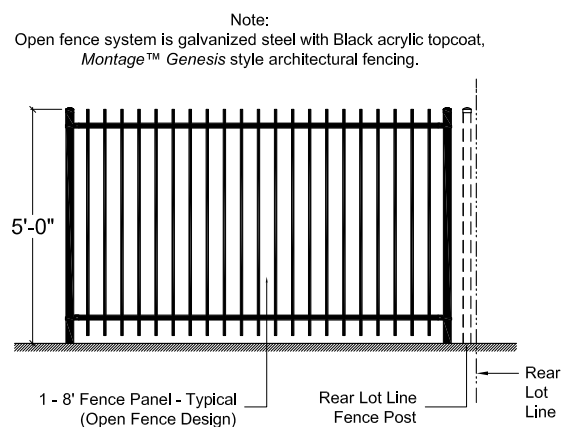

4 Side Yard Fence Return Elevation - Typ.  
10BN Open Fence Design - NTS

--- CHAIN LINK FENCE DESIGN

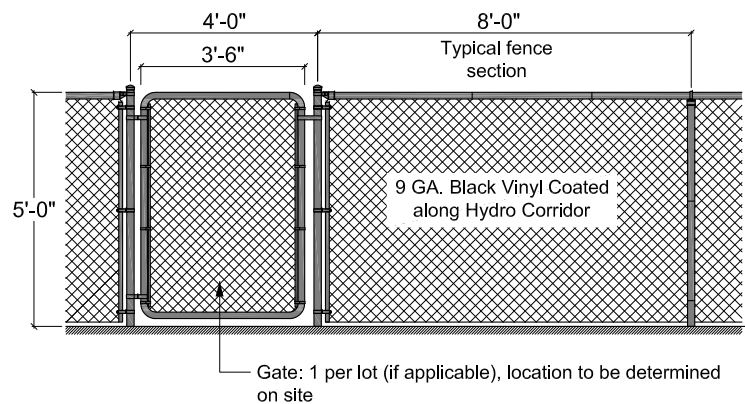

5 Rear Yard Chain-link Fence Elevation - Typ.  
10BN Chain-link Fence Design - NTS