


LAGIMODIERE BOULEVARD

HYDRO TRANSMISSION LINE CORRIDOR

KOTELKO DRIVE (ROAD CLOSING / FUTURE WALKING PATH)

Public Reserve

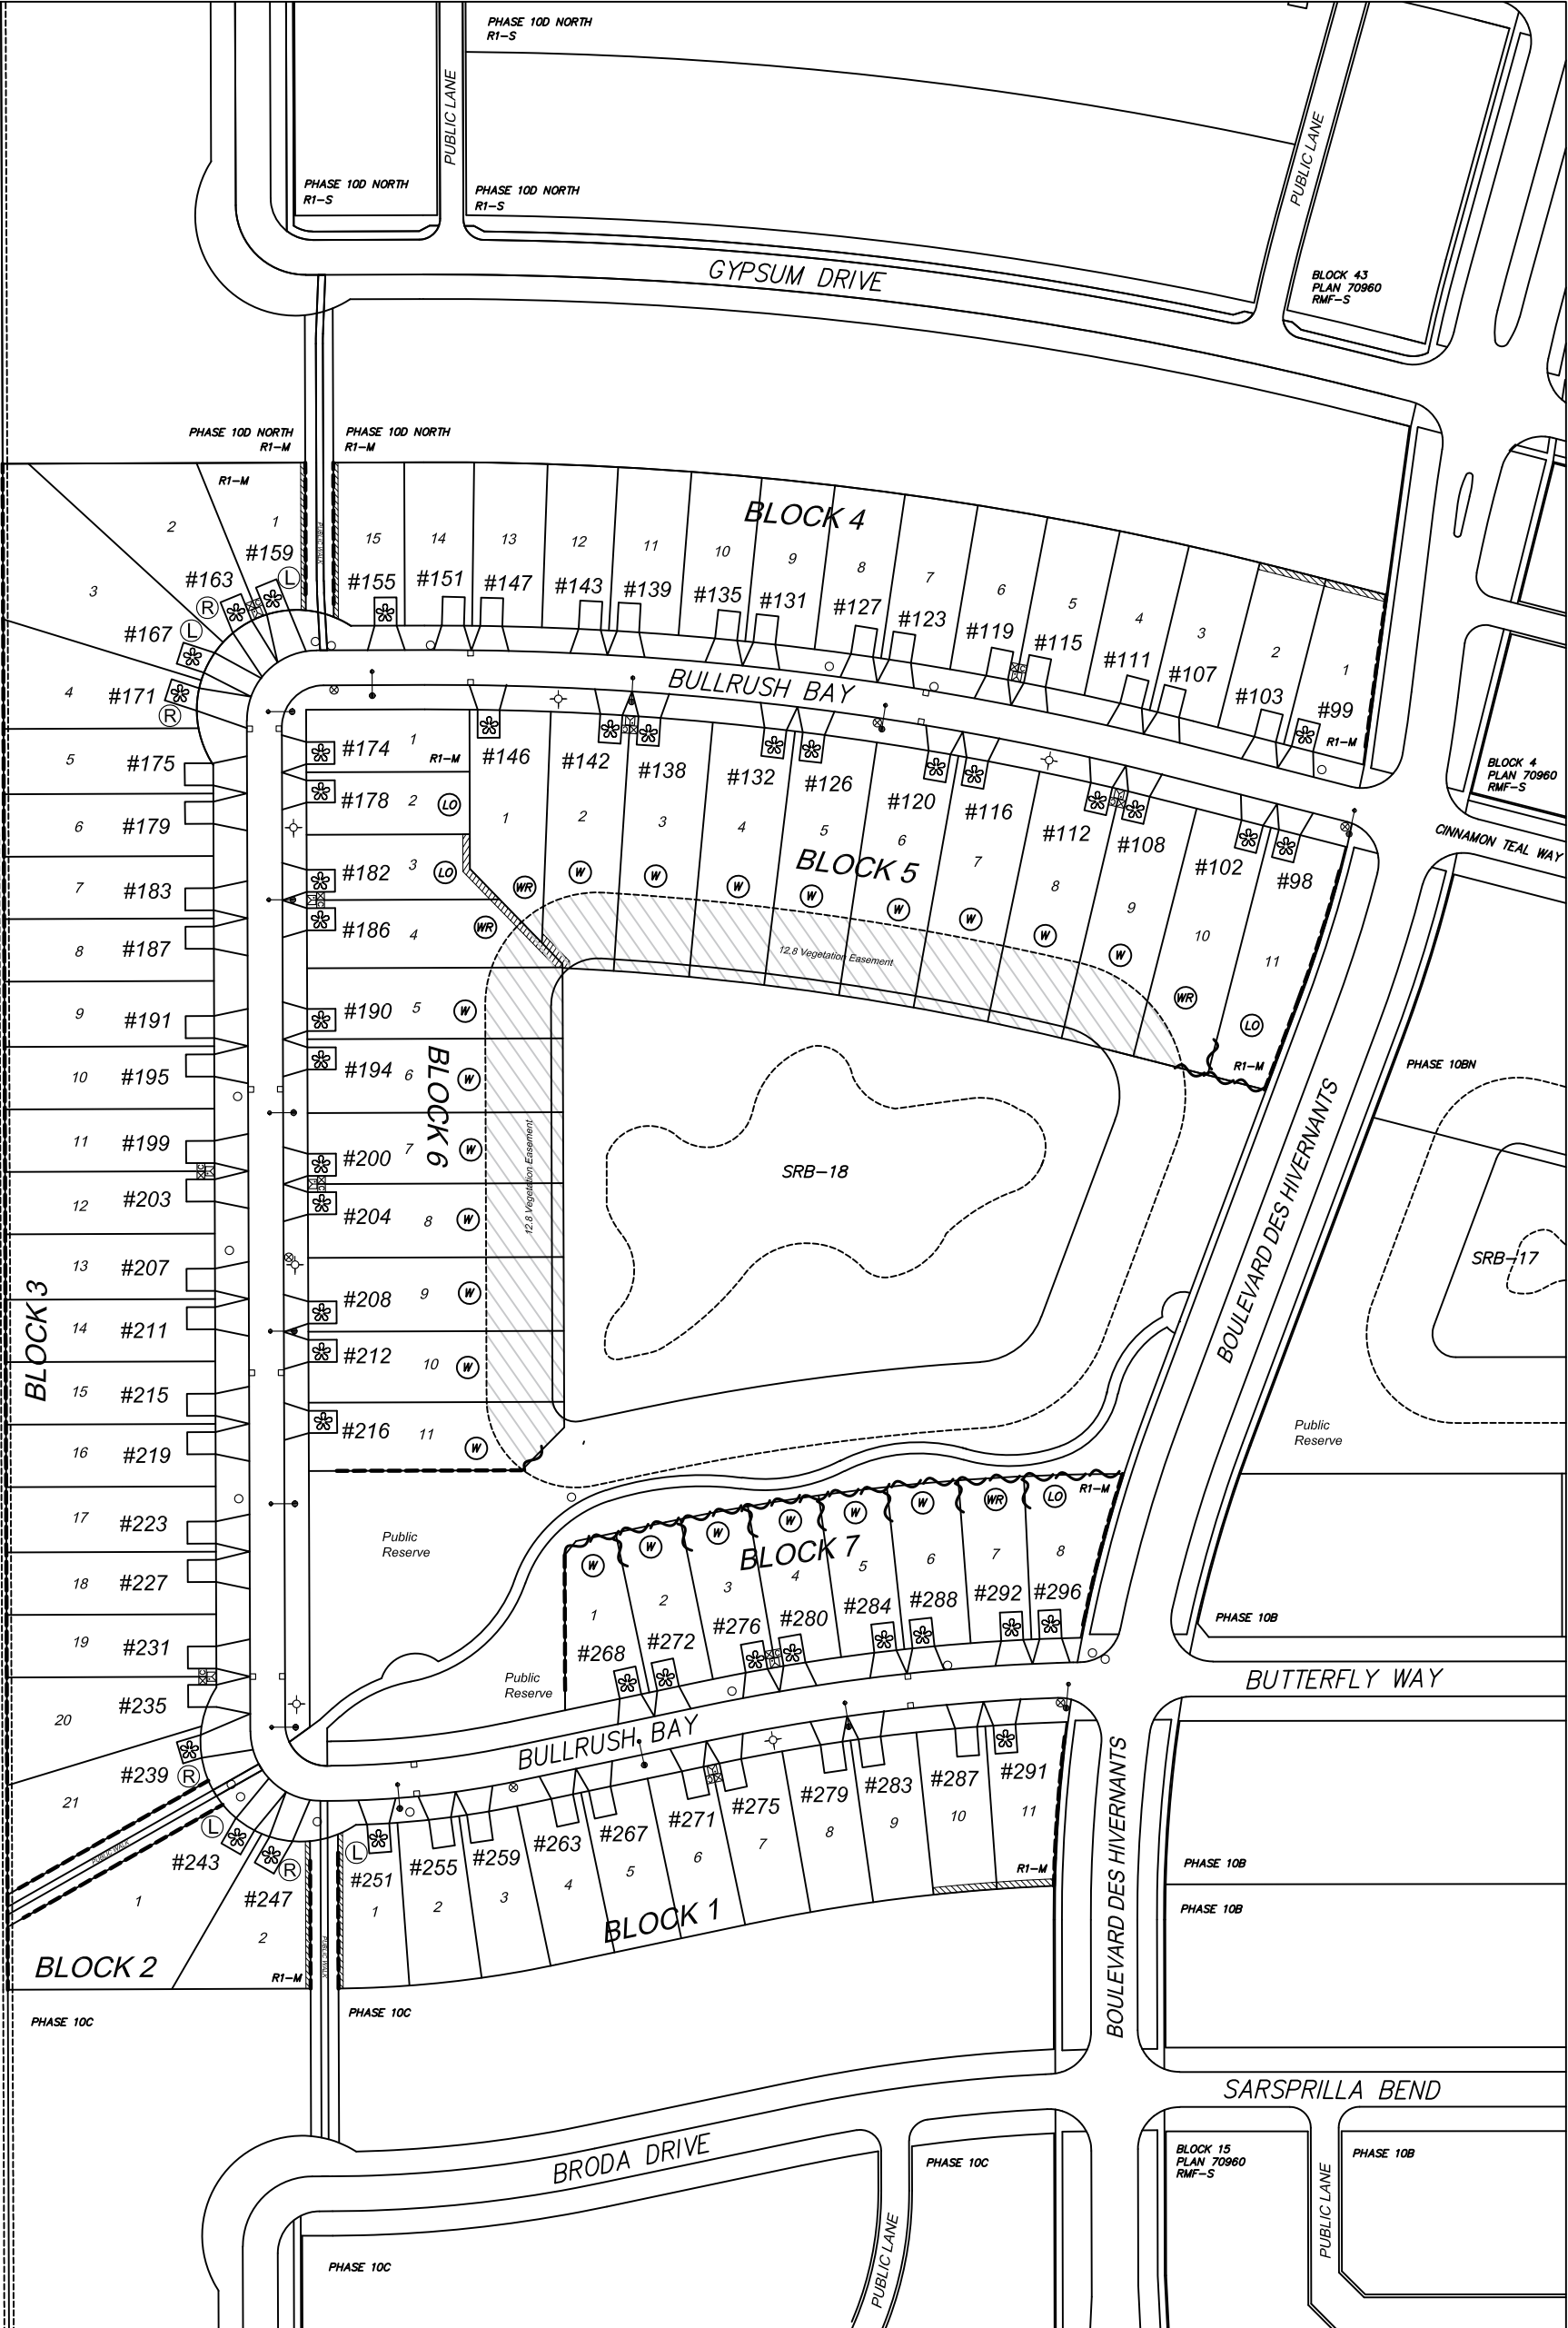

PHASE 10D SOUTH MARKETING PLAN
October 03, 2025



PLAN 75060

LEGEND:

	APPROACH LOCATION		M.T.S. PEDESTAL		SOLID WOOD FENCE DESIGN (SEE FENCE DESIGN DETAIL)
	CIVIC ADDRESS		CABLE PEDESTAL		OPEN FENCE DESIGN (SEE FENCE DESIGN DETAIL)
	LOT NUMBER		COMMUNITY MAIL BOX		BERM
	SIGNATURE LOT		PATHWAY		
	FIRE HYDRANT		SIDEWALK		
	GATEVALVE		EASEMENT (SEE LOT GRADE PLAN)		
	MANHOLE		WALKOUT (lower level)		
	CATCHBASIN		WALKOUT (w/ retaining wall)		
	LIGHT STANDARD		LOOKOUT		
	HYDRO TOWER				
	HYDRO PEDESTAL				



CUL-DE-SAC / BEND - DRIVEWAY APPROACH ALIGNMENT



RIGHT APPROACH


LEFT APPROACH

THIS CONCEPT PLAN IS FOR GENERAL INFORMATION ONLY AND IS SUBJECT TO CHANGE WITHOUT NOTICE.


NOT TO SCALE

FENCE DESIGN DETAILS

--- SOLID FENCE DESIGN

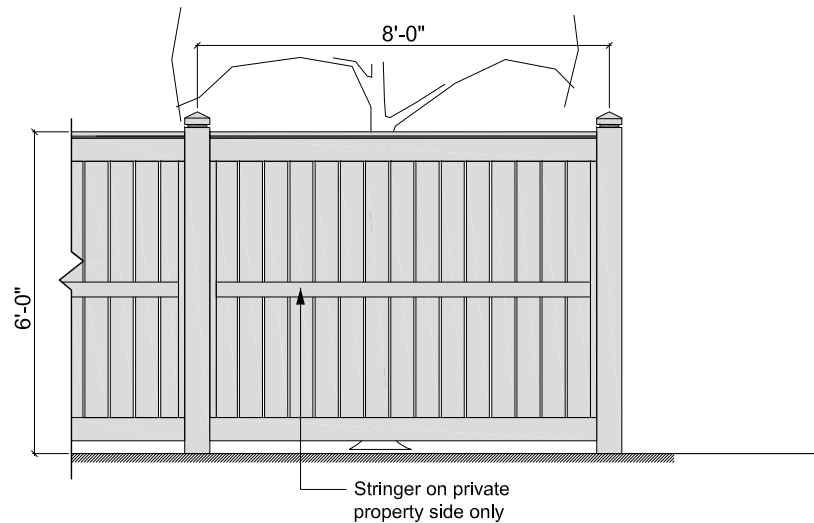


1 Solid Fence Elevation - Typ.
10DS Solid Fence Design - NTS

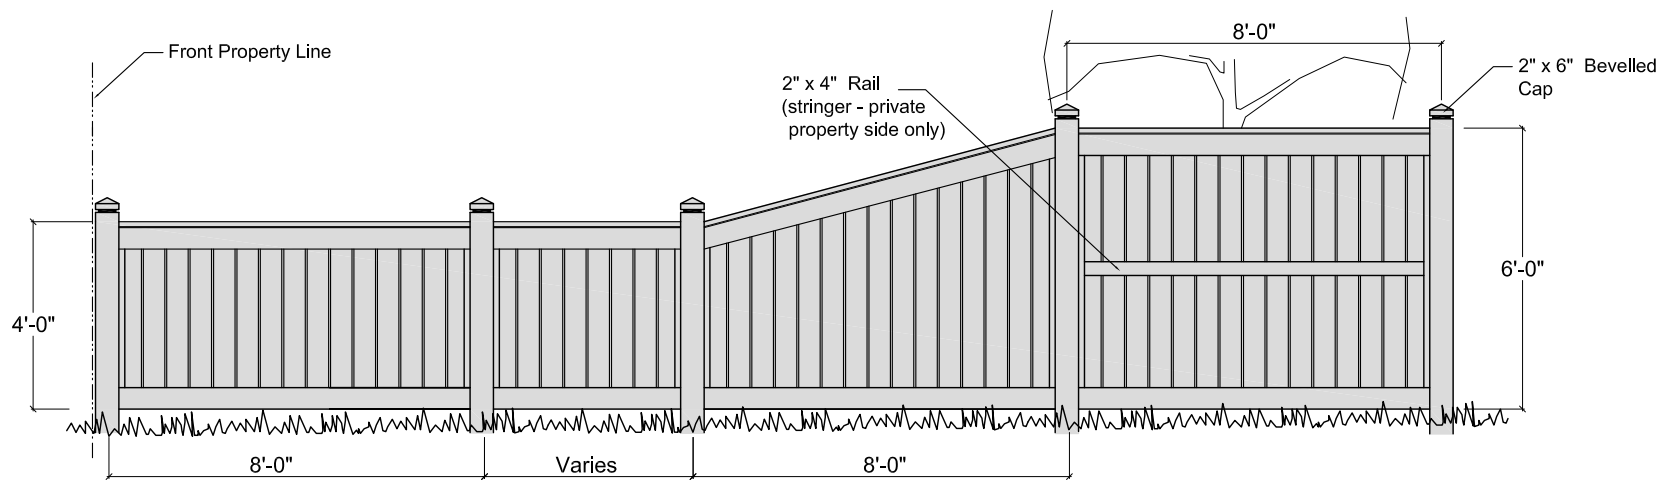

2 Solid Fence - Street or Path Side Yard - Typ.
10DS Solid Fence along Side Yard Design - NTS

~~~ OPEN FENCE DESIGN

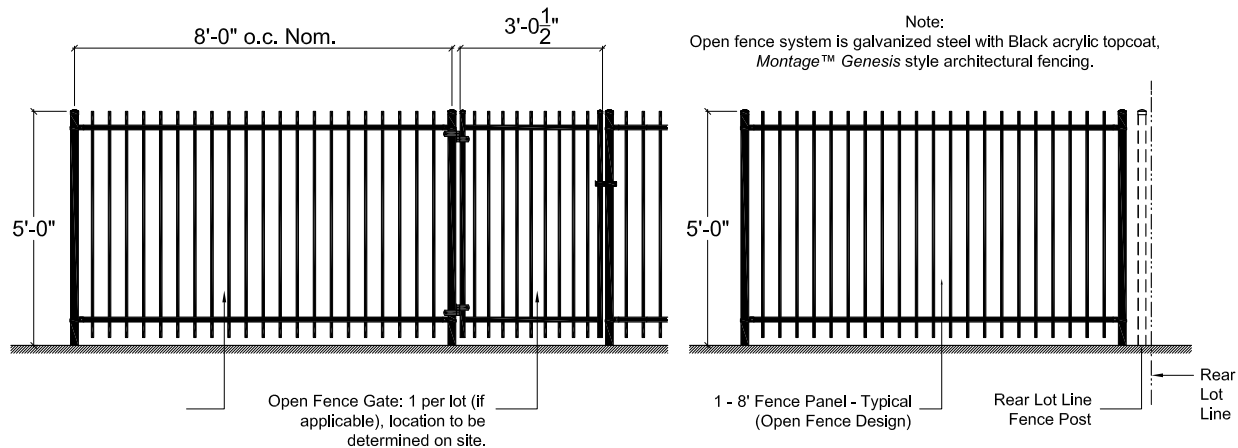

3 Rear Yard Open Fence Elevation - Typ.  
10DS Open Fence Design - NTS

4 Side Yard Fence Return Elevation - Typ.  
10DS Open Fence Design - NTS