

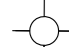

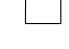
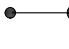
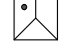


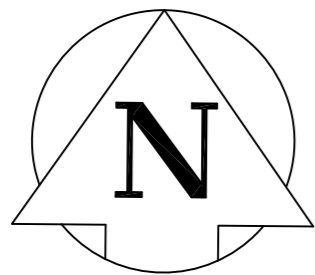









LEGEND:

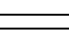


-  APPROACH LOCATION
 - #59** CIVIC ADDRESS
 - 29 LOT NUMBER
 -  FIRE HYDRANT
 -  GATEVALVE
 -  MANHOLE
 -  CATCHBASIN
 -  LIGHT STANDARD
 -  HYDRO PEDESTAL
 -  M.T.S. PEDESTAL
 -  CABLE PEDESTAL
 -  COMMUNITY MAIL BOX
 -  SIDEWALK
 -  SIGNATURE LOT
 -  PATHWAY
 -  DRAINAGE EASEMENT
 -  BERM
 -  SOLID FENCE DESIGN
(SEE FENCE DESIGN DETAIL)
 -  FRONT RETAINING WALL
(SEE FENCE DESIGN DETAIL)
 -  CHAINLINK FENCE
(SEE FENCE DESIGN DETAIL)
 -  PILLAR
(SEE FENCE DESIGN DETAIL)
 -  HYDRO TOWER
- CUL-DE-SAC / BEND - DRIVEWAY APPROACH ALIGNMENT
-  RIGHT APPROACH  LEFT APPROACH

THIS CONCEPT PLAN IS FOR GENERAL INFORMATION ONLY AND IS SUBJECT TO CHANGE WITHOUT NOTICE.

PLAN 68248 (UNLESS OTHERWISE NOTED). NOT TO SCALE.






PHASE 9B WEST MARKETING PLAN
January 05, 2023

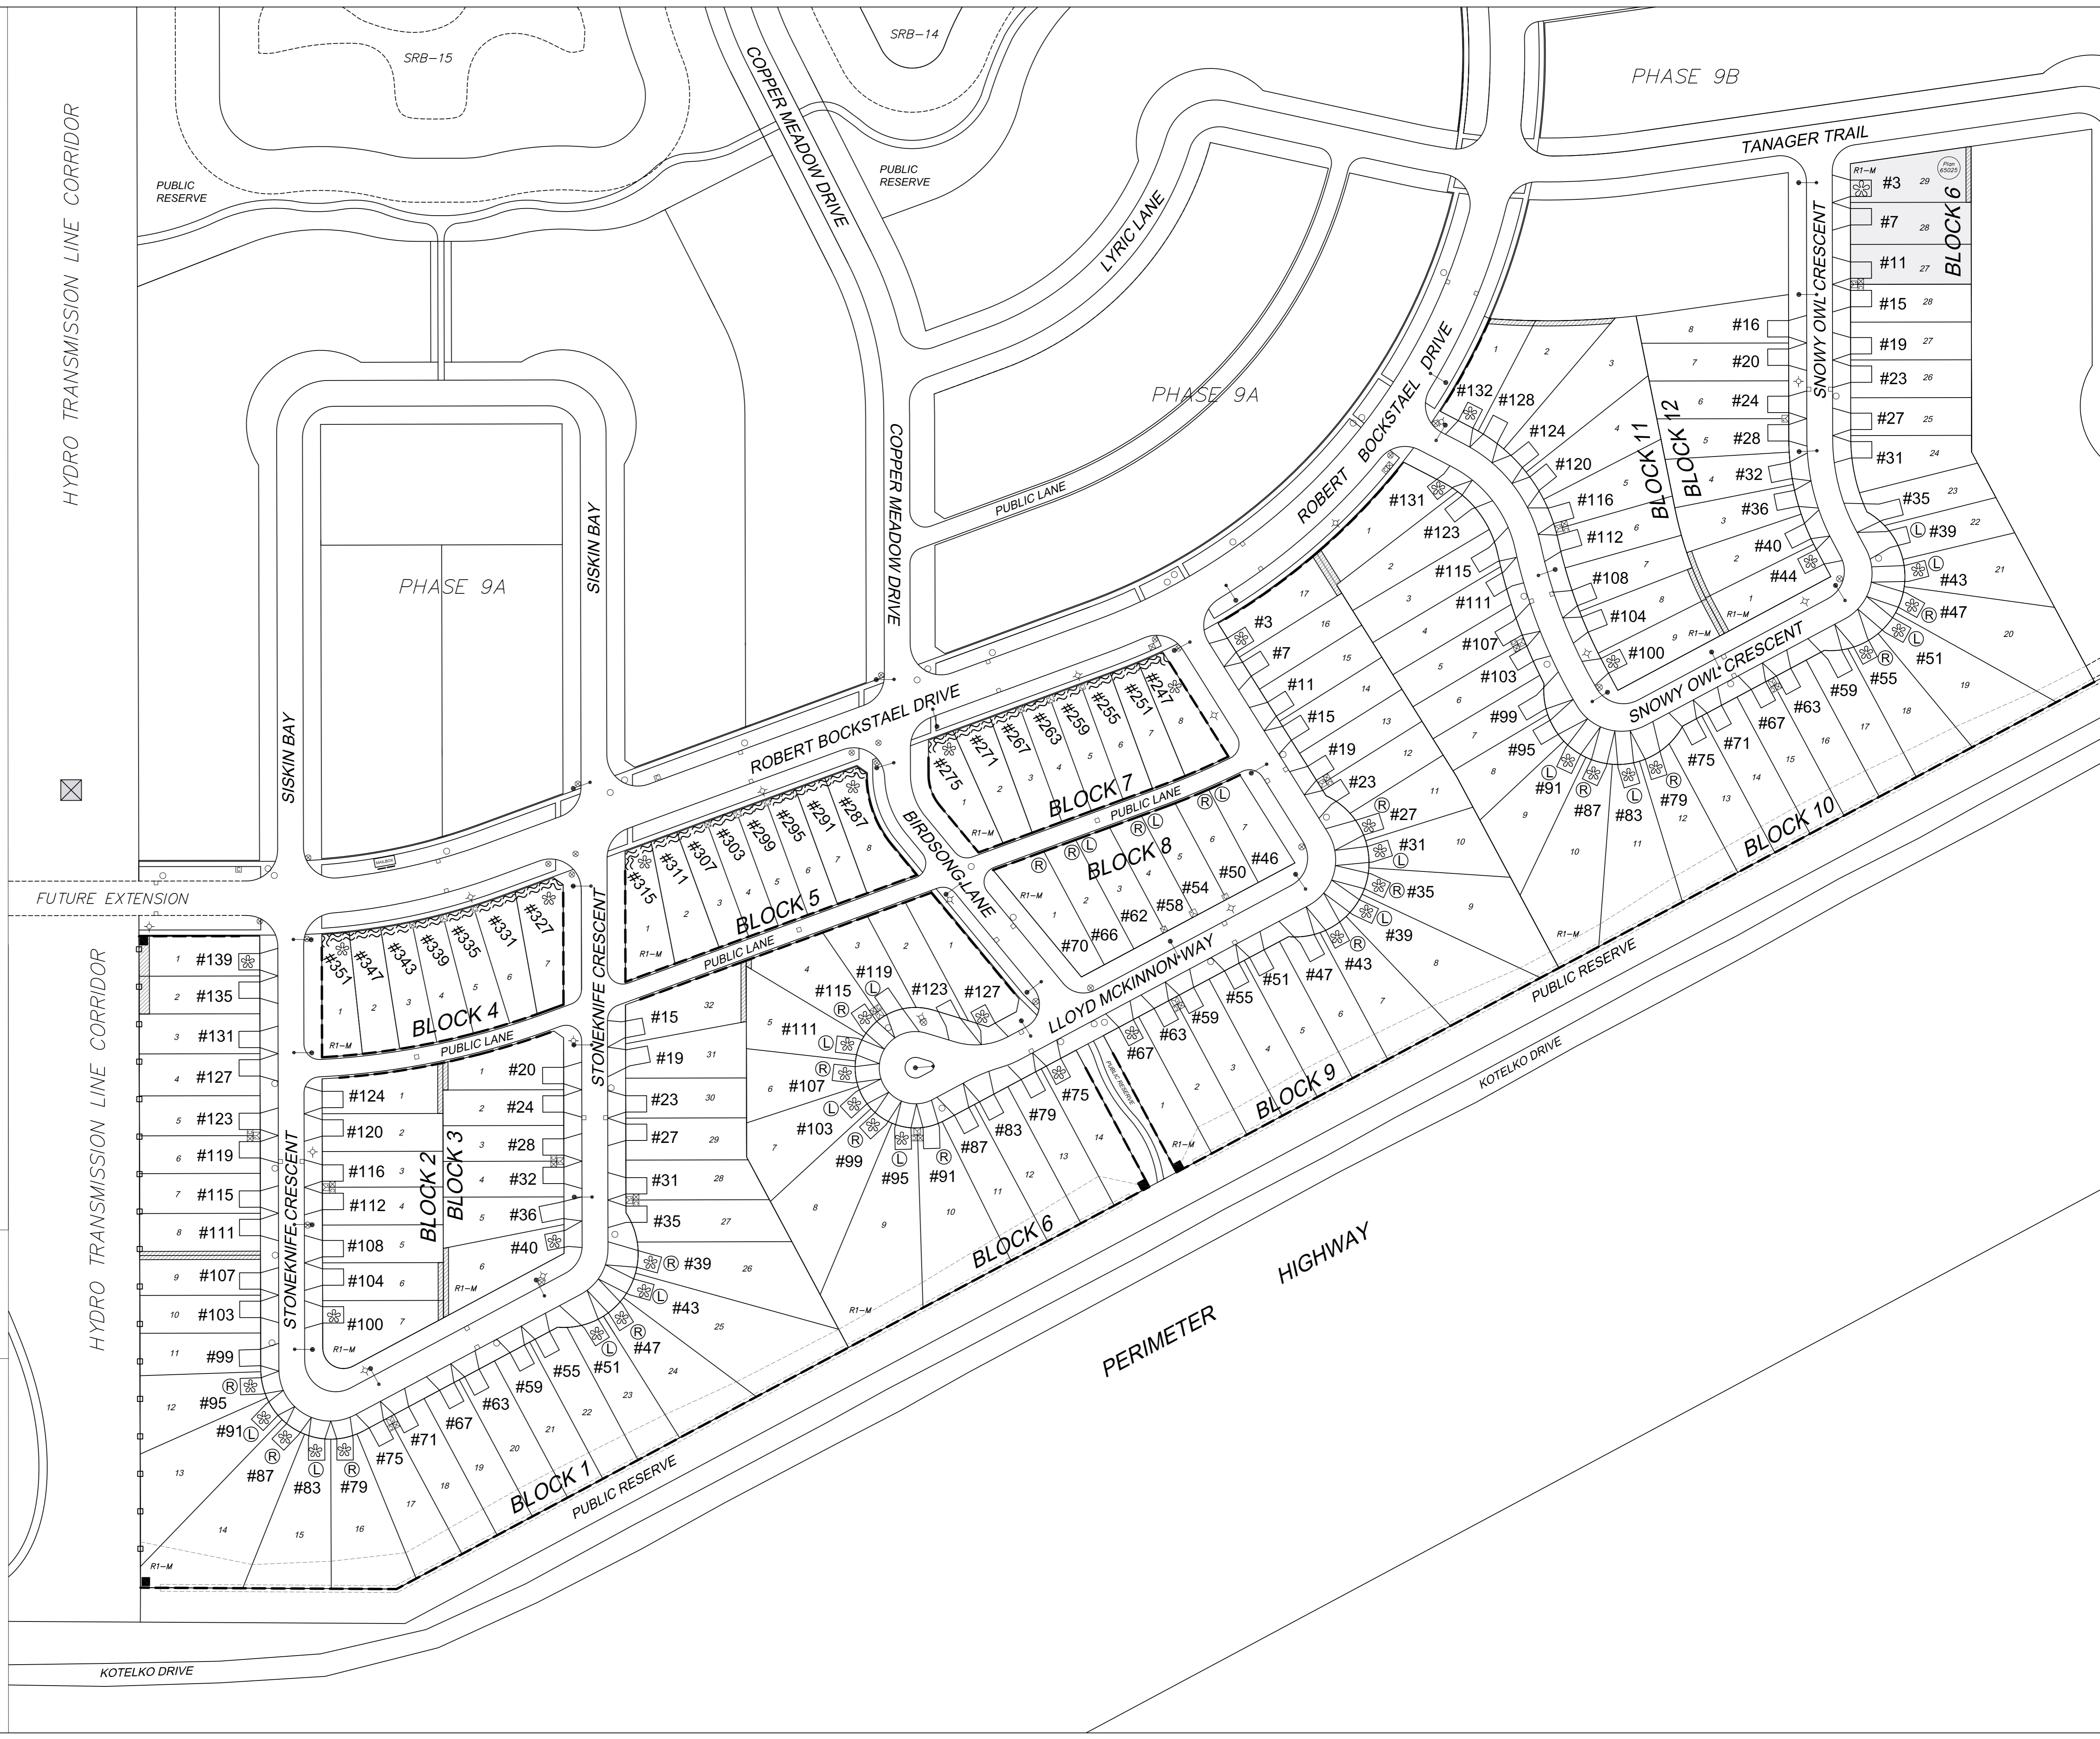

FENCE DESIGN DETAILS

--- SOLID FENCE DESIGN

--- CHAIN LINK FENCE DESIGN

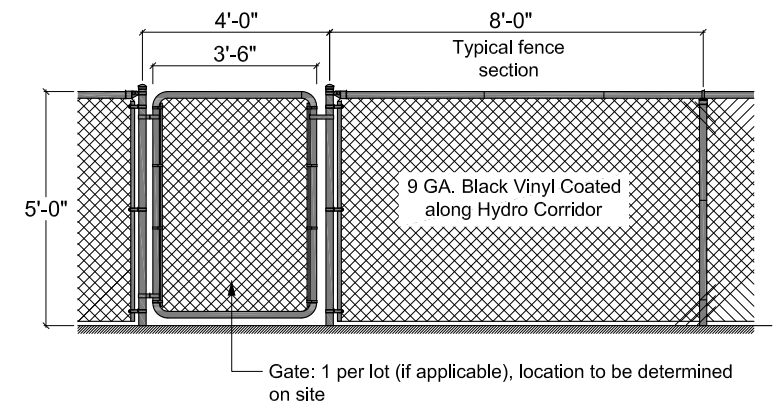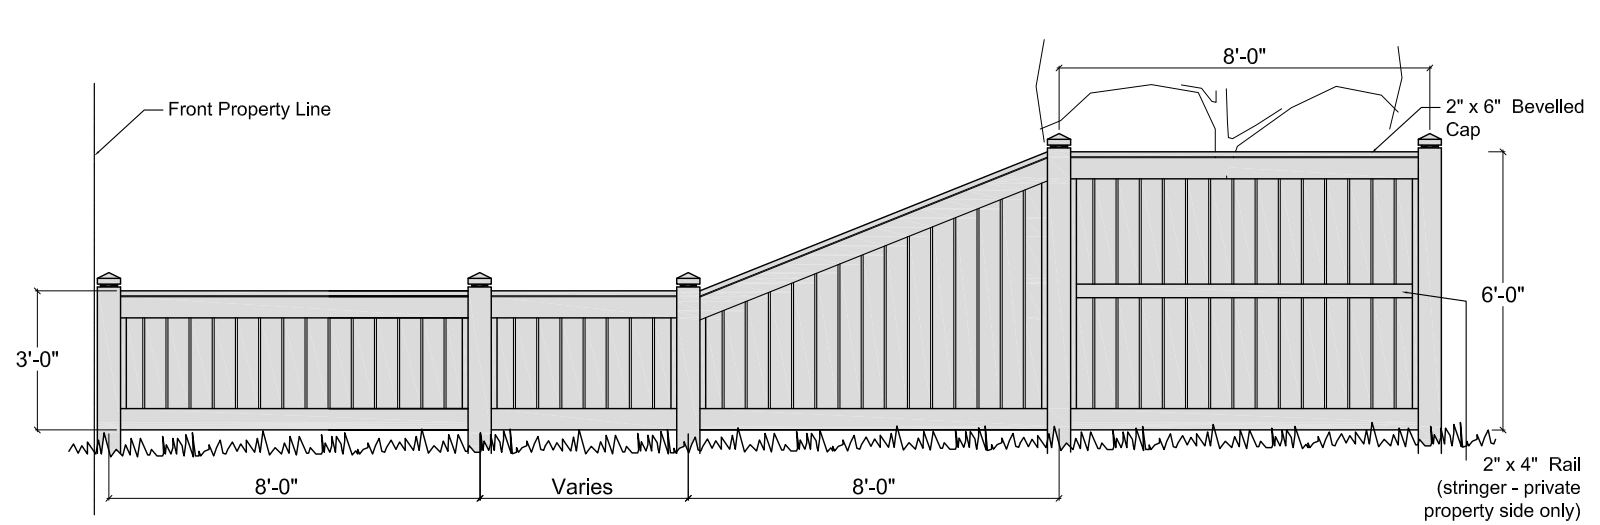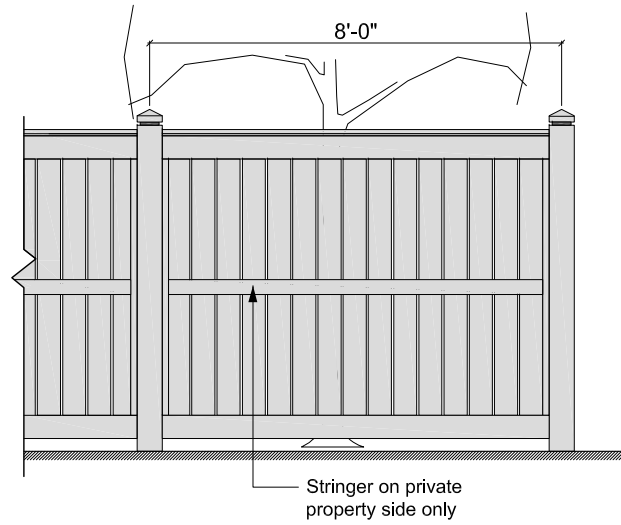




1 Solid Fence Elevation - Typ.
9BW Solid Fence Design - NTS

2 Solid Fence - Street or Path Side Yard - Typ.
9BW Solid Fence along Side Yard Design - NTS

3 Rear Yard Chain-link Fence Elevation - Typ.
9BW Chain-link Fence Design - NTS

~ ~ ~ OPEN FENCE w/ RETAINING WALL

■ PILLAR DESIGN

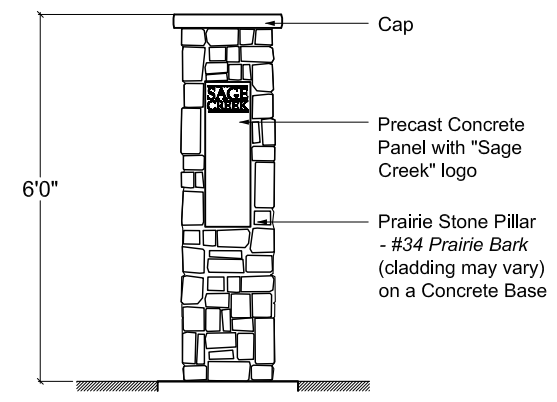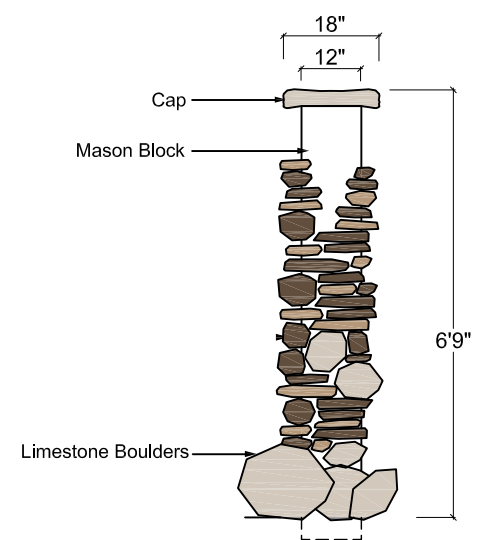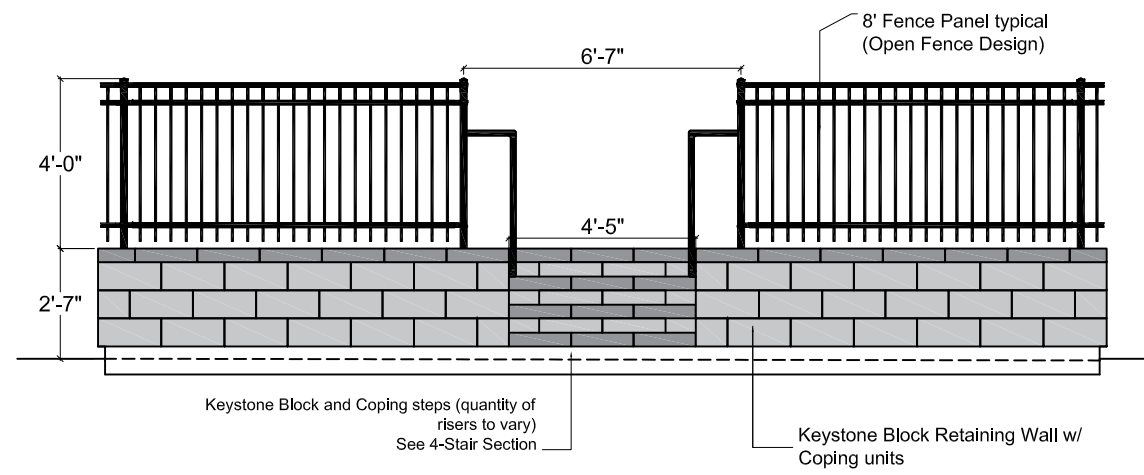

4 Front Yard Retaining Wall Elevation - Typ.
9BW Open Fence w/ Retaining Wall - NTS

5 Pillar Elevation - Typ.
9BW Corner Pillar Detail on Berm - NTS

6 Pillar Elevation - Typ.
9BW Corner Pillar Detail on Hydro Corridor - NTS



PHASE 9B West
Birdsong Lane
Lloyd McKinnon Way
Robert Bockstael Drive
Snowy Owl Crescent
Stoneknife Crescent



NOTE: FOR ILLUSTRATION PURPOSES ONLY. NOT TO BE USED AS CONSTRUCTION DRAWINGS.