




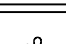

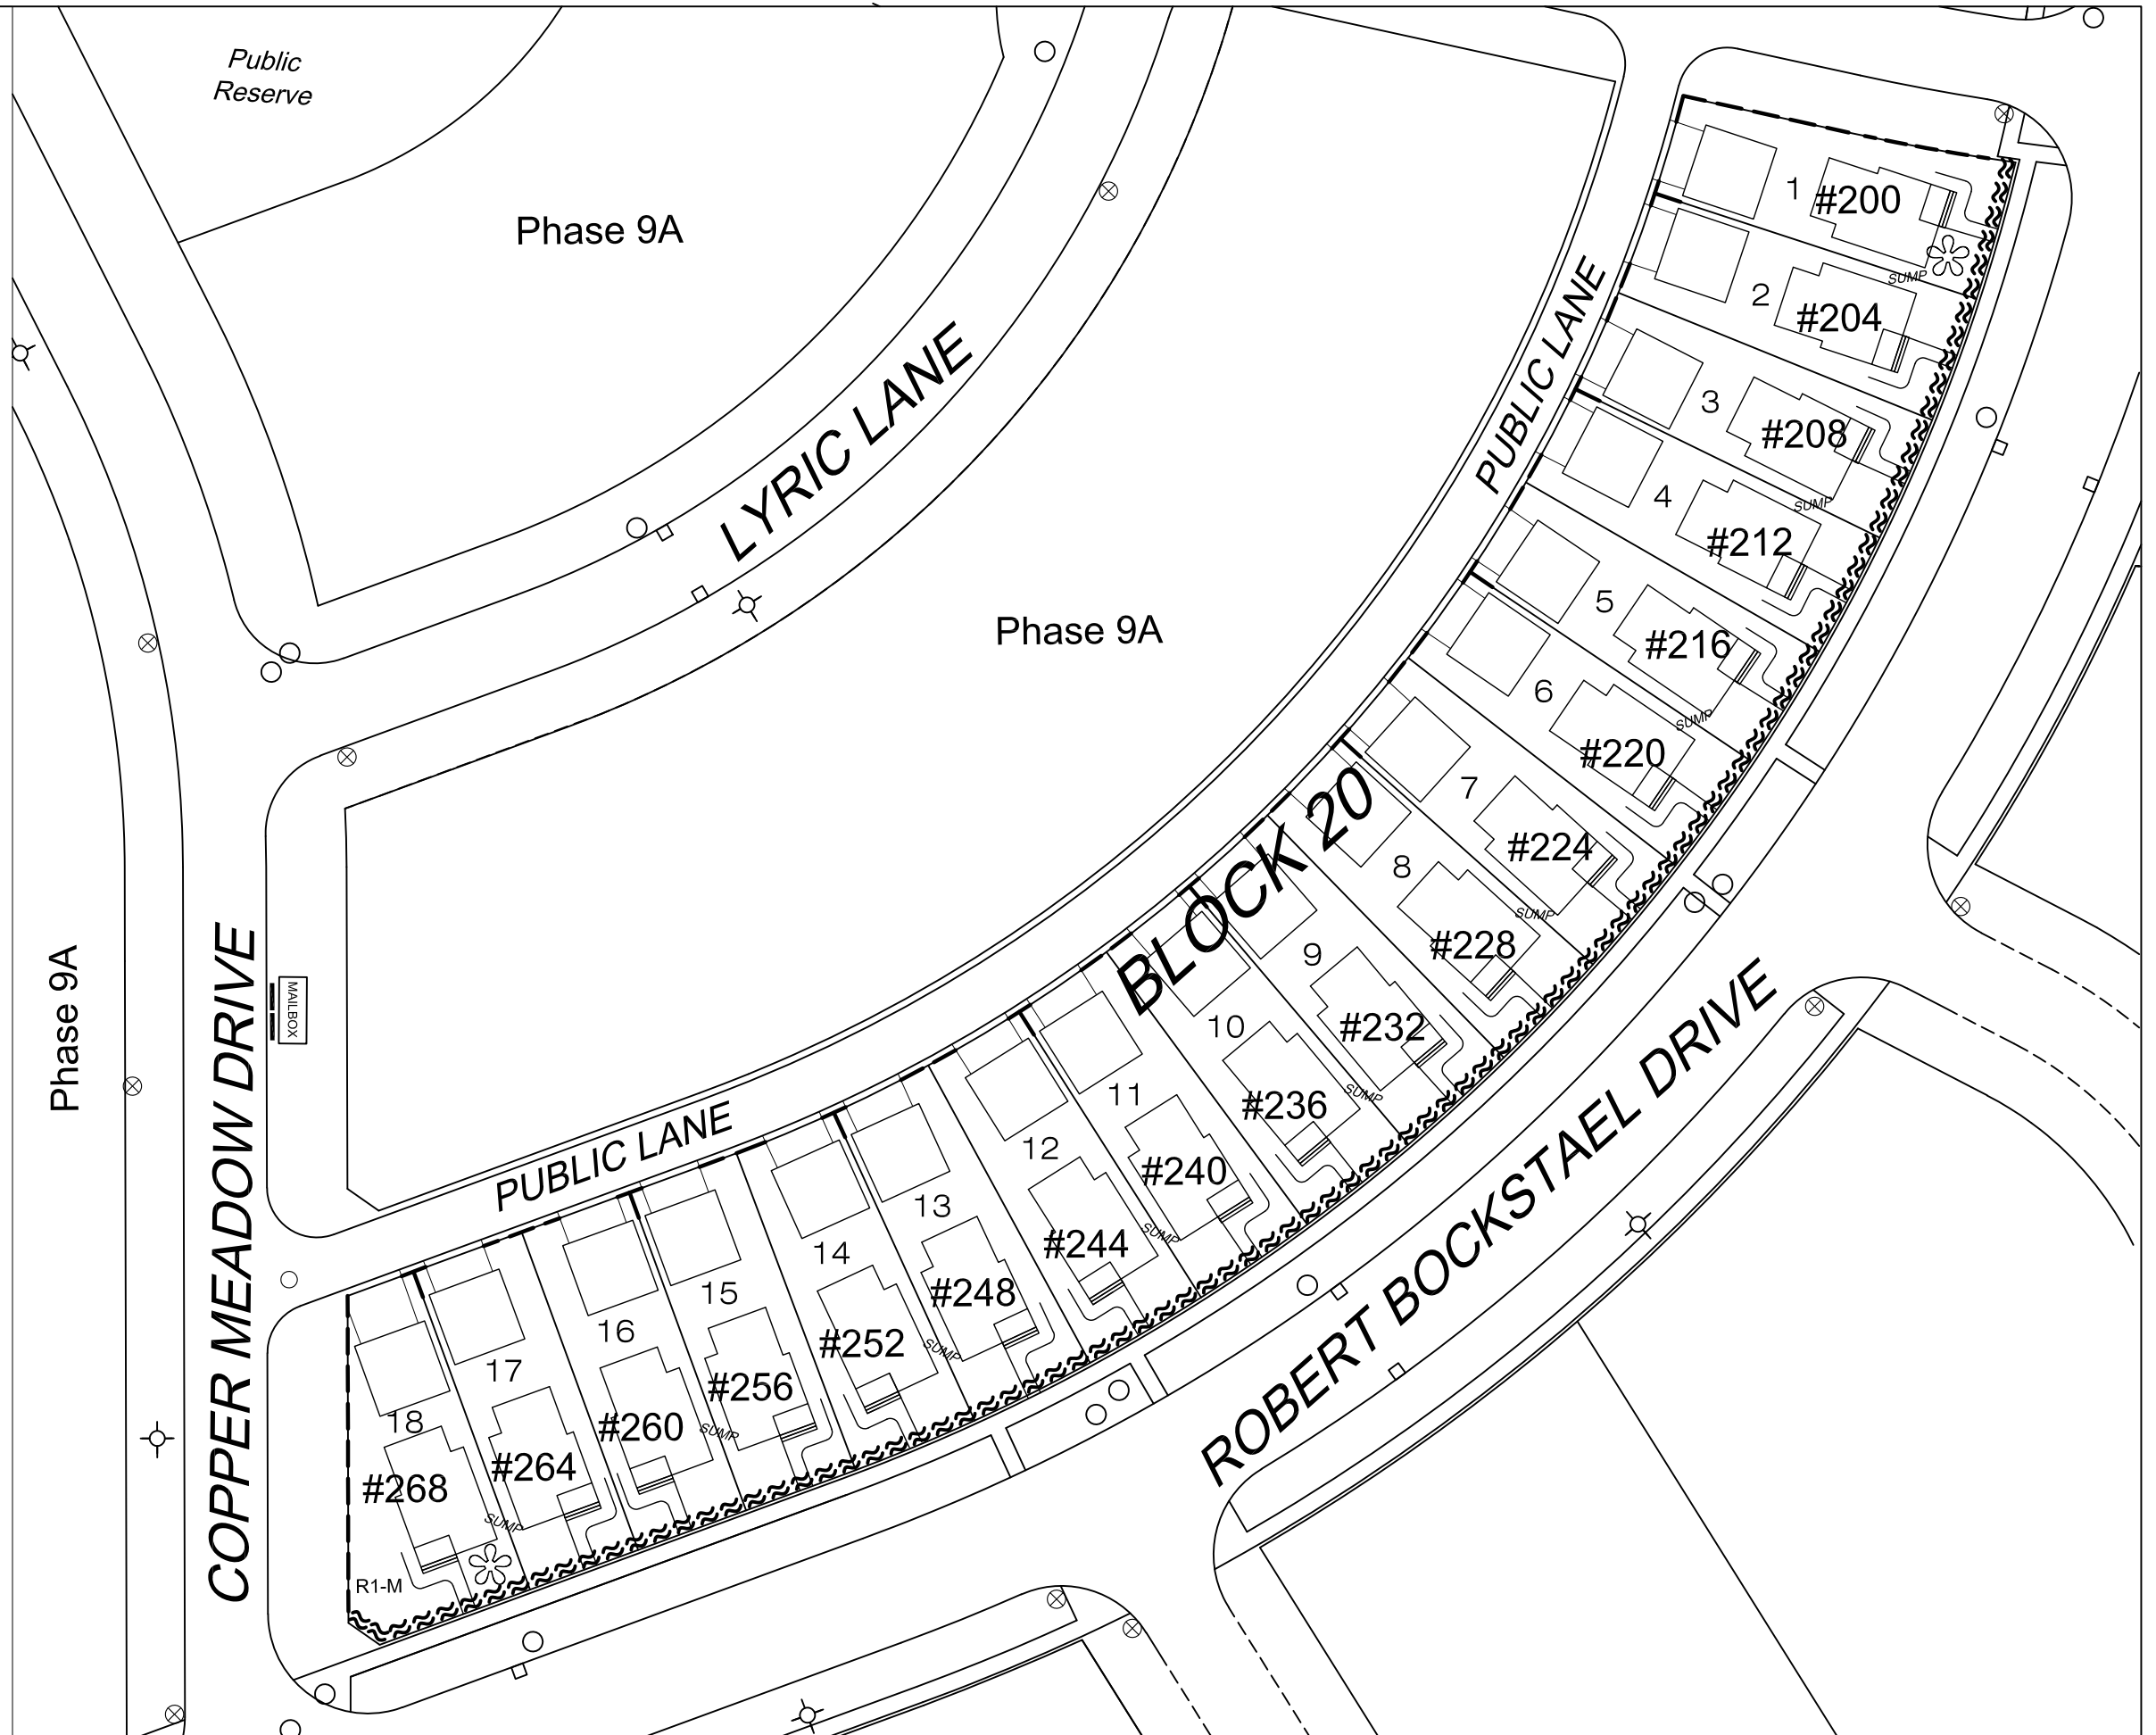





-  DRIVEWAY LOCATION
- #121** CIVIC ADDRESS
- 11 LOT NUMBER
-  FIRE HYDRANT
-  GATEVALVE
-  MANHOLE
-  CATCHBASIN
-  HYDRO PEDESTAL
-  M.T.S. PEDESTAL
-  CABLE PEDESTAL
-  COMMUNITY MAIL BOX
-  SIDEWALK
-  SIGNATURE LOT
-  SOLID FENCE DESIGN
(SEE FENCE DESIGN DETAIL)
-  OPEN FENCE W/ RETAINING WALL
(SEE FENCE DESIGN DETAIL)

SAGE CREEK


Phase 9A (Block 20 Plan 66275) MARKETING PLAN
October 29, 2020



FENCE DESIGN DETAILS

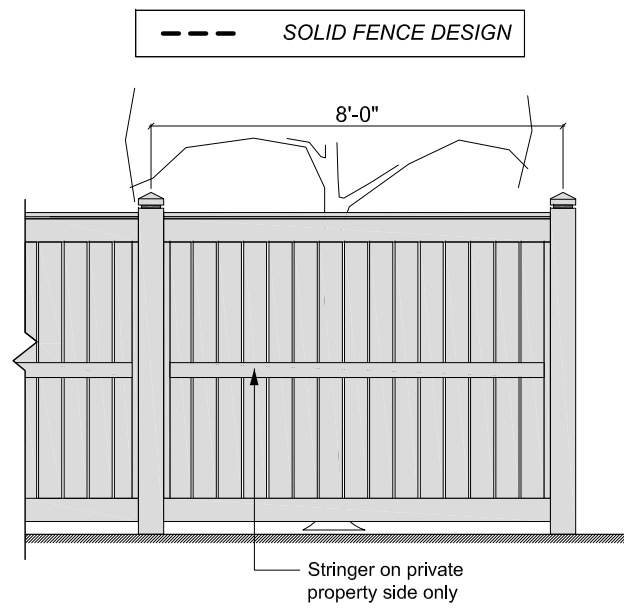


1 Solid Fence Elevation - Typ.
9AS Solid Fence Design - NTS

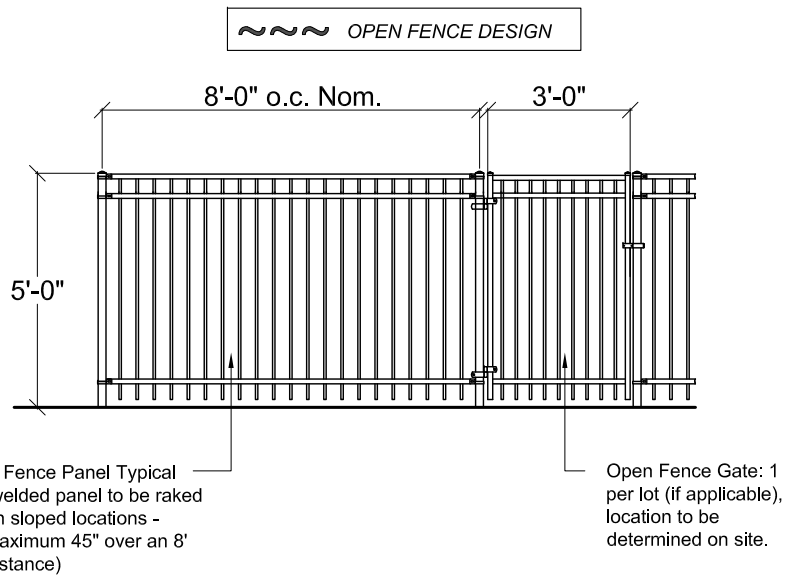

2 Open Fence Elevation - Typ.
9AS Open Fence Design - NTS

OPEN FENCE w/ RETAINING WALL

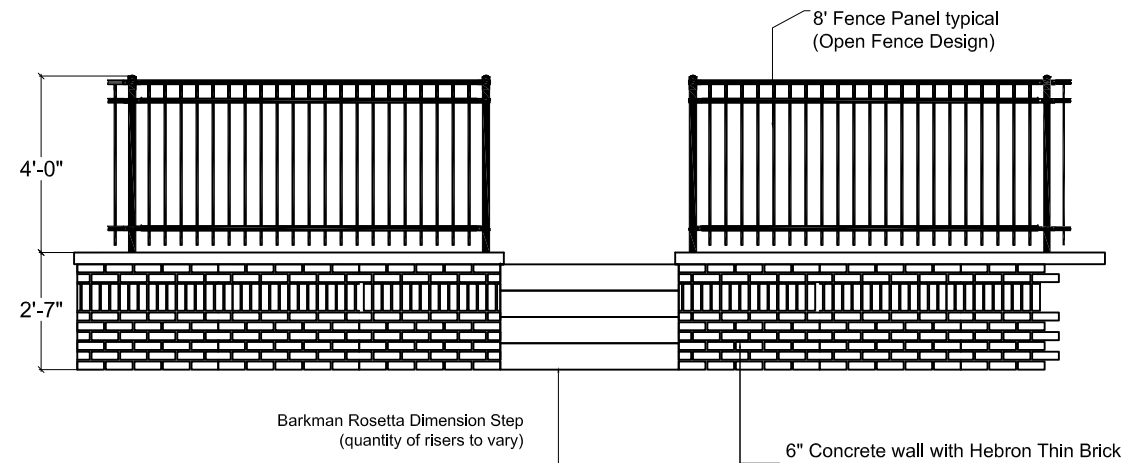

3 Open Fence Elevation - Typ.
9AS Open Fence Design - NTS

PHASE 9A South
Robert Bockstael Drive